

UPON COMPLETION:
 Customer signature by signing below
 that the work has been completed
 and they are satisfied with the work

Signature: _____ Date: _____
 Full Name: _____

CITY APPROVAL STAMP

PROJECT DATA:
 OCCUPANCY TYPE: B/S-1
 TYPE OF CONSTRUCTION: III-B
 TOTAL BUILDING SQ.FT.: XX,XXX SQ.FT.
 STORAGE RACK SQ.FT.: XX,XXX SQ.FT.
 HIGH PILE SQ.FT.: XX,XXX SQ.FT.
 FIRE SPRINKLER SYSTEM: FS SYSTEM
 COMMODITY CLASSIFICATION: CLASS IV

PROJECT:

REVISIONS:

MARK	DATE	DESCRIPTION


PROJECT NO: XXXX
 WORK ORDER NO: XXXX
 AUTHOR: BOYD
 DRAFTER: RC
 SCALE: AS INDICATED
 DATE: 8/1/2024
SHEET TITLE:

PROPOSED FLOOR PLAN VERSION 3

SHEET NO.

B-02

SHEET: 3 OF 5

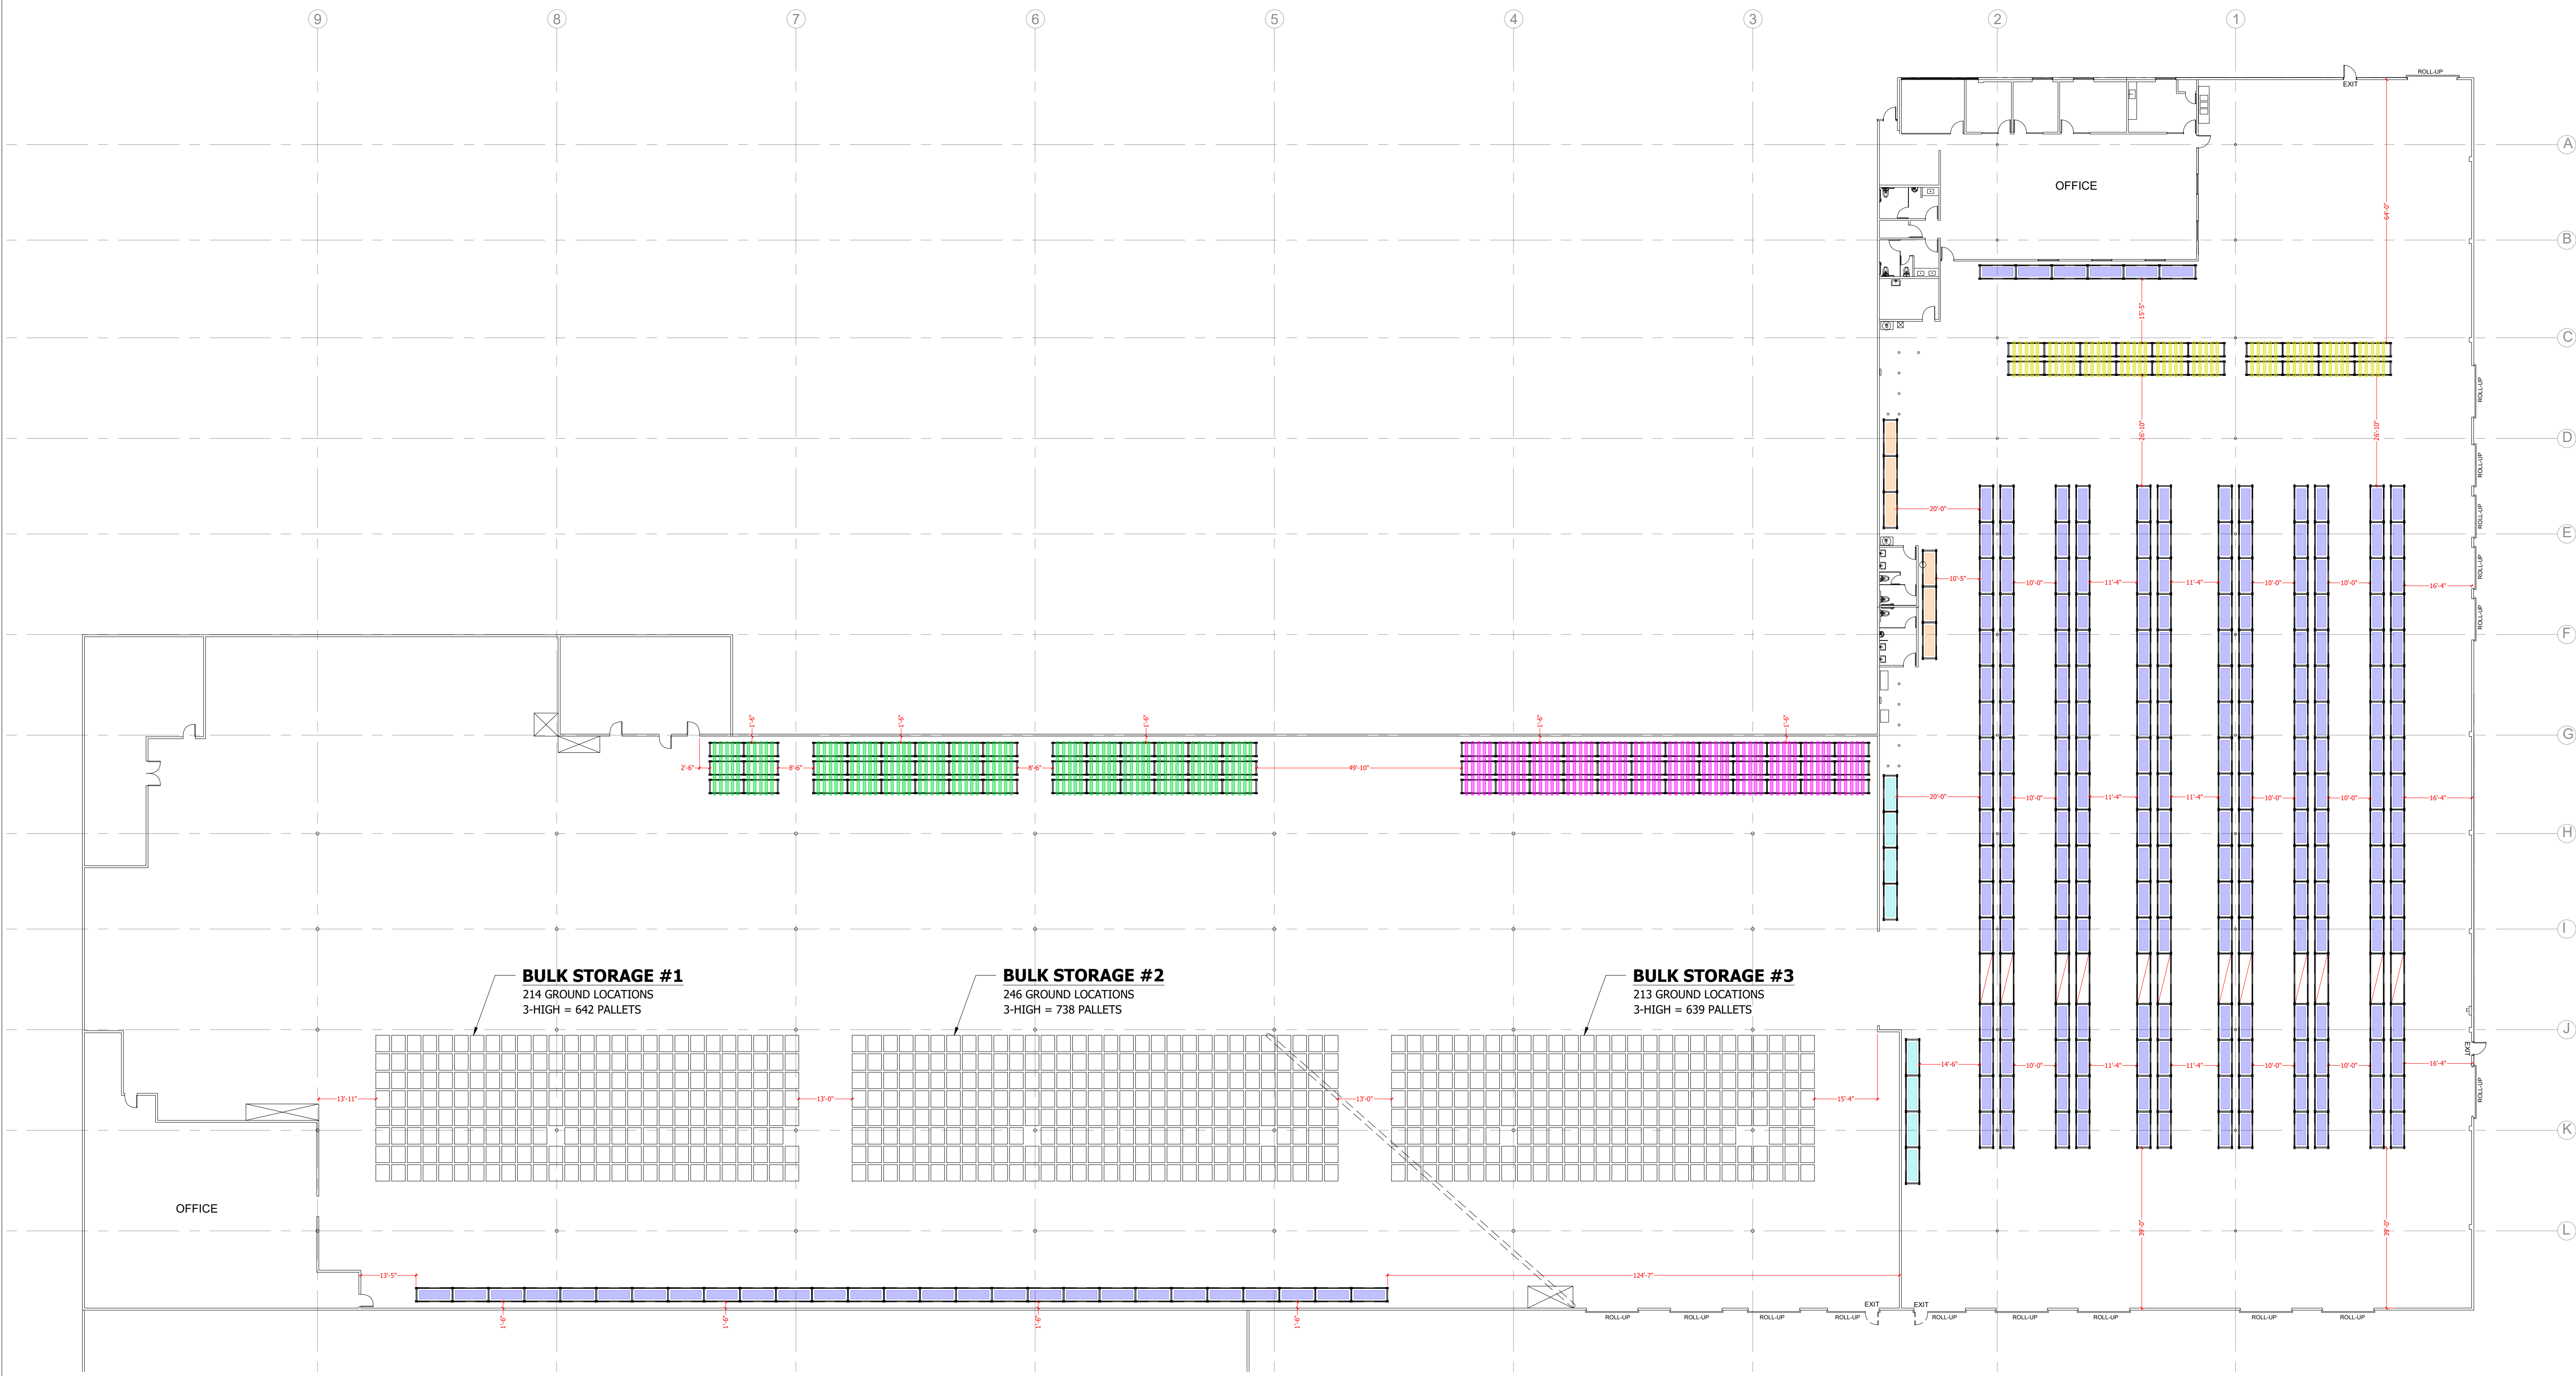

SECTION COUNT
 TYPE-1: 237 SECTIONS x 8 PALLETS = 1,896 PALLETS
 TYPE-2: 12 SECTIONS x 25 ROLLS = 300 ROLLS
 12 SECTIONS x 8 PALLETS = 96 PALLETS
 TYPE-3: 12 SECTIONS x 40 ROLLS = 480 ROLLS
 12 SECTIONS x 4 PALLETS = 48 PALLETS
 TYPE-4: 6 SECTIONS x 12 PICK LEVELS = 72 PICKS
 TYPE-5: 8 SECTIONS x 8 PICK LEVELS = 64 PICKS
 TYPE-6: 10 SECTIONS x 35 ROLLS = 350 ROLLS
 10 SECTIONS x 4 PALLETS = 40 PALLETS
 TYPE-T: 12 SECTIONS x 3 PALLETS = 36 PALLETS
 BULK: 673 GROUND x 3 HIGH = 2,019 BULK PALLETS

TOTAL SECTIONS: 297 SECTIONS
TOTAL RACK PALLETS: 2,116+ PALLETS
TOTAL ROLLS: 1,130+ ROLLS
TOTAL BULK PALLETS: 2,019+ BULK PALLETS
TOTAL PICK LEVELS: 136+ PICKS

PROPOSED FLOOR PLAN VERSION 3

SCALE: N.T.S.

