

1 SELECTIVE RACK - 2 LEVELS - 4 DEEP
FRONT ELEVATION - 2 WIDE, 1 BAY SHOWN

2 SELECTIVE RACK - 4 LEVELS - 4 DEEP
FRONT ELEVATION - 2 WIDE, 1 BAY SHOWN

3 SELECTIVE RACK - 3 LEVELS - 4 DEEP
FRONT ELEVATION - 2 WIDE, 1 BAY SHOWN

4 TUNNEL - 2 LEVELS - 4 DEEP
FRONT ELEVATION - 3 WIDE, 1 BAY SHOWN

SECTION COUNT

TYPE-1: 48 SECTIONS x 6 PALLETS = 288 PALLET POSITIONS
 TYPE-2: 144 SECTIONS x 10 PALLETS = 1,440 PALLET POSITIONS
 TYPE-3: 240 SECTIONS x 8 PALLETS = 1,920 PALLET POSITIONS
 TYPE-4: 36 SECTIONS x 6 PALLETS = 216 PALLET POSITIONS
TOTAL SECTIONS: 468 SECTIONS
TOTAL PALLET POSITIONS: 3,864 ± PALLET POSITIONS

TOTAL WAREHOUSE
 TOTAL WAREHOUSE
 2895 E MIRALOMA AVE
 ANAHEIM, CA 92806
 TEL NO. 833.868.2500
 FAX NO. 800.338.9776
 www.totalwarehouse.com


UPON COMPLETION:
 Customer signature by signing below
 that the work has been completed
 and they are satisfied with the work.

Signature: _____ Date: _____
 Full Name: _____

PROJECT DATA:

F.S. SYSTEM:	FS SYSTEM
COMMODITY CLASS:	B/S-1
METHOD OF STORAGE:	XXX
CEILING HEIGHT:	XXX
TRUSS HEIGHT:	XXX
SPRINKLER HEIGHT:	XXX
COMMODITY ITEMS:	
1)	xxx
2)	xxx
3)	xxx
4)	xxx

PALLET SIZE 1: 40"x48"xxx"
 PALLET LOAD 1: XX LB.
 PALLET SIZE 2: 40"x48"xxx"
 PALLET LOAD 2: XX LB.
 PALLET SIZE 3: 40"x48"xxx"
 PALLET LOAD 3: XX LB.
 FORKLIFT TYPE: XXX

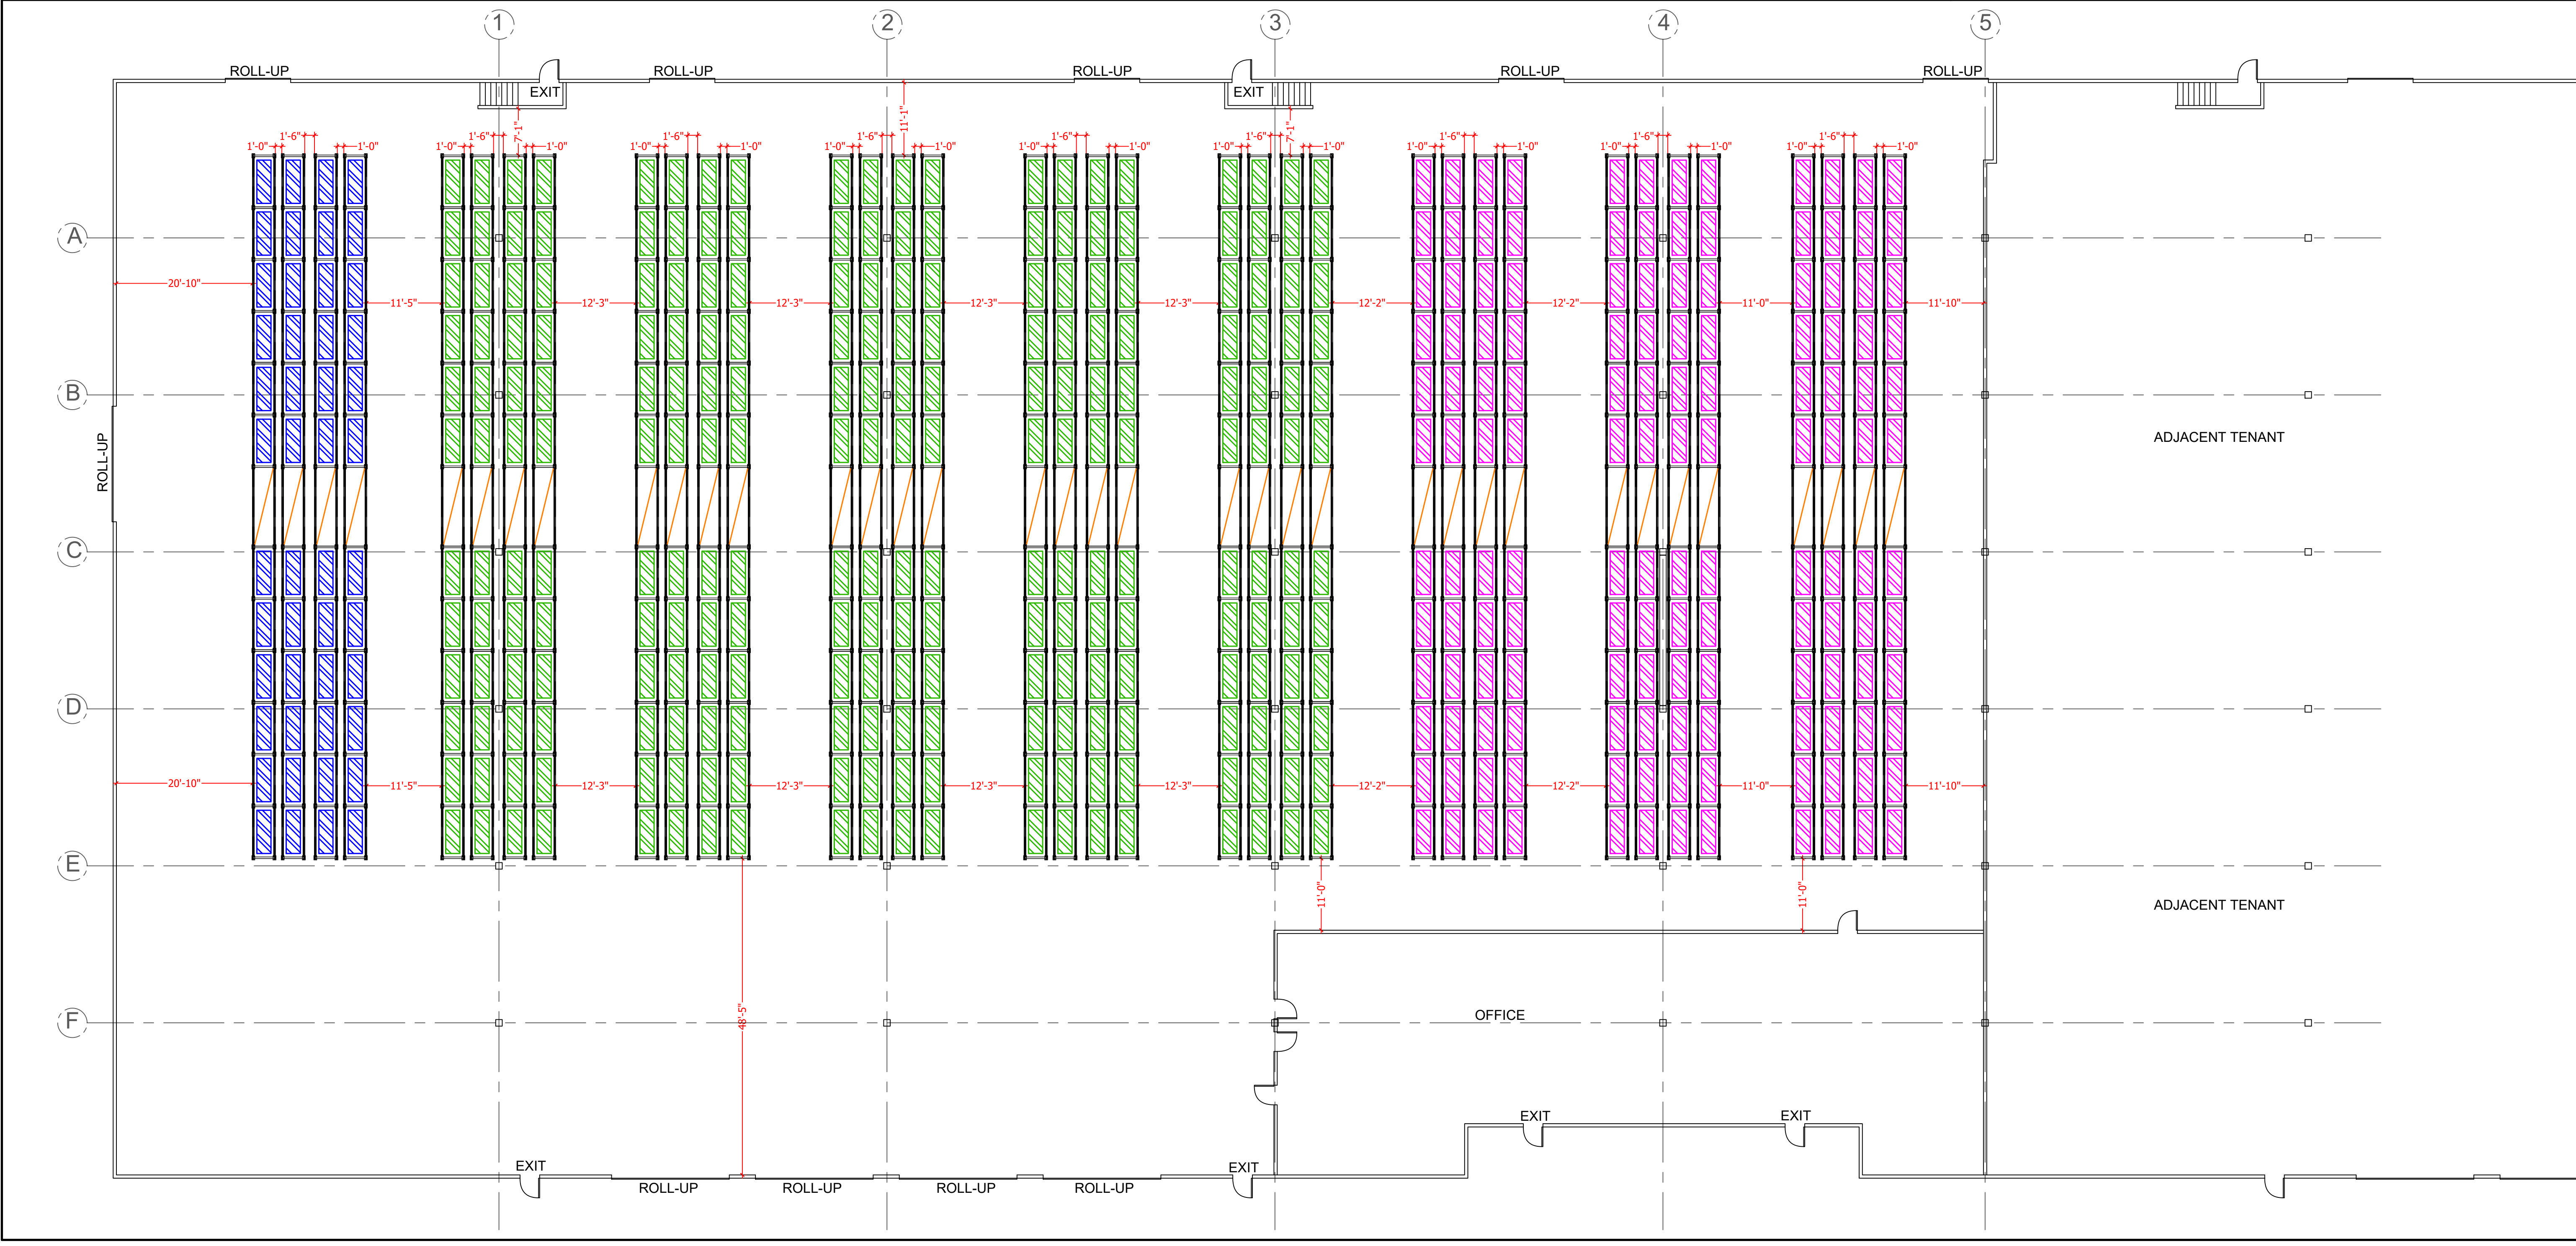

REVISIONS:

MARK	DATE	DESCRIPTION

PROJECT NO: XXXX
 WORK ORDER NO: XXXX
 AUTHOR: GREG
 DRAFTER: JA
 SCALE: AS INDICATED
 DATE: 8/19/2022

SHEET TITLE:
 PROPOSED FLOOR PLAN

SHEET NO.
 C-01
 SHEET: 1 OF 1