


UPON COMPLETION:
 Customer signature by signing below
 that the work has been completed
 and they are satisfied with the work.

Signature: _____ Date: _____
 Full Name: _____


CITY APPROVAL STAMP

PROJECT DATA:
 OCCUPANCY TYPE: B/S-1
 TYPE OF CONSTRUCTION: III-B
 TOTAL BUILDING SQ.FT.: XX,XXX SQ.FT.
 STORAGE RACK SQ.FT.: XX,XXX SQ.FT.
 HIGH PILE SQ.FT.: XX,XXX SQ.FT.
 FIRE SPRINKLER SYSTEM: FS SYSTEM
 COMMODITY CLASSIFICATION: CLASS IV

PROJECT:

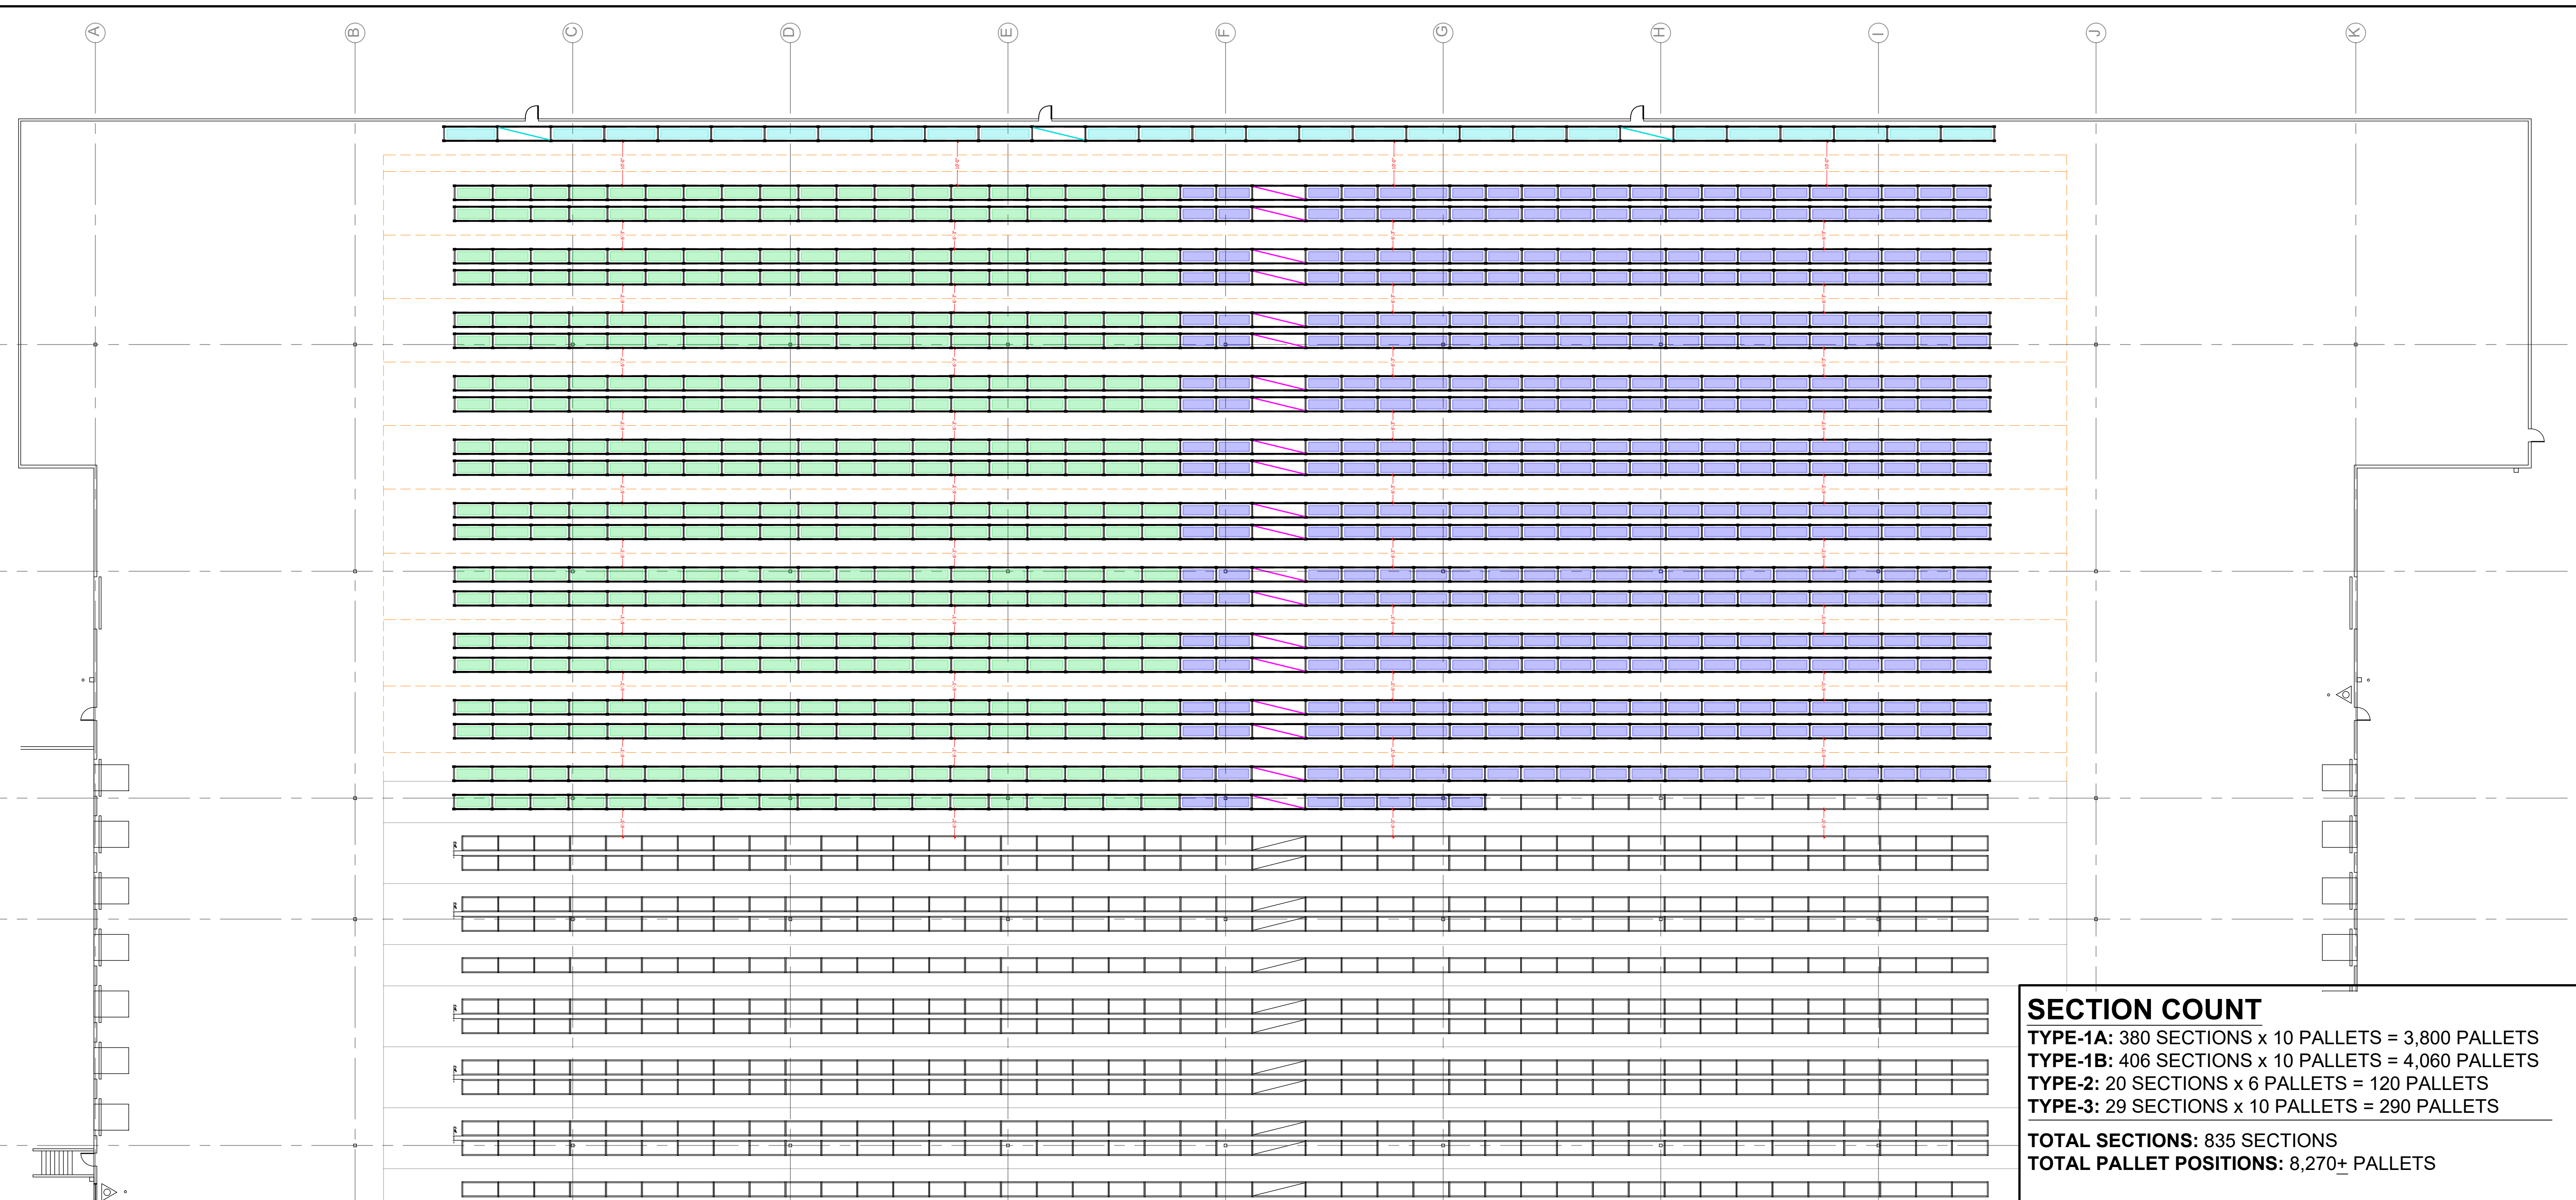

SECTION COUNT
TYPE-1A: 380 SECTIONS x 10 PALLETS = 3,800 PALLETS
TYPE-1B: 406 SECTIONS x 10 PALLETS = 4,060 PALLETS
TYPE-2: 20 SECTIONS x 6 PALLETS = 120 PALLETS
TYPE-3: 29 SECTIONS x 10 PALLETS = 290 PALLETS
TOTAL SECTIONS: 835 SECTIONS
TOTAL PALLET POSITIONS: 8,270+ PALLETS

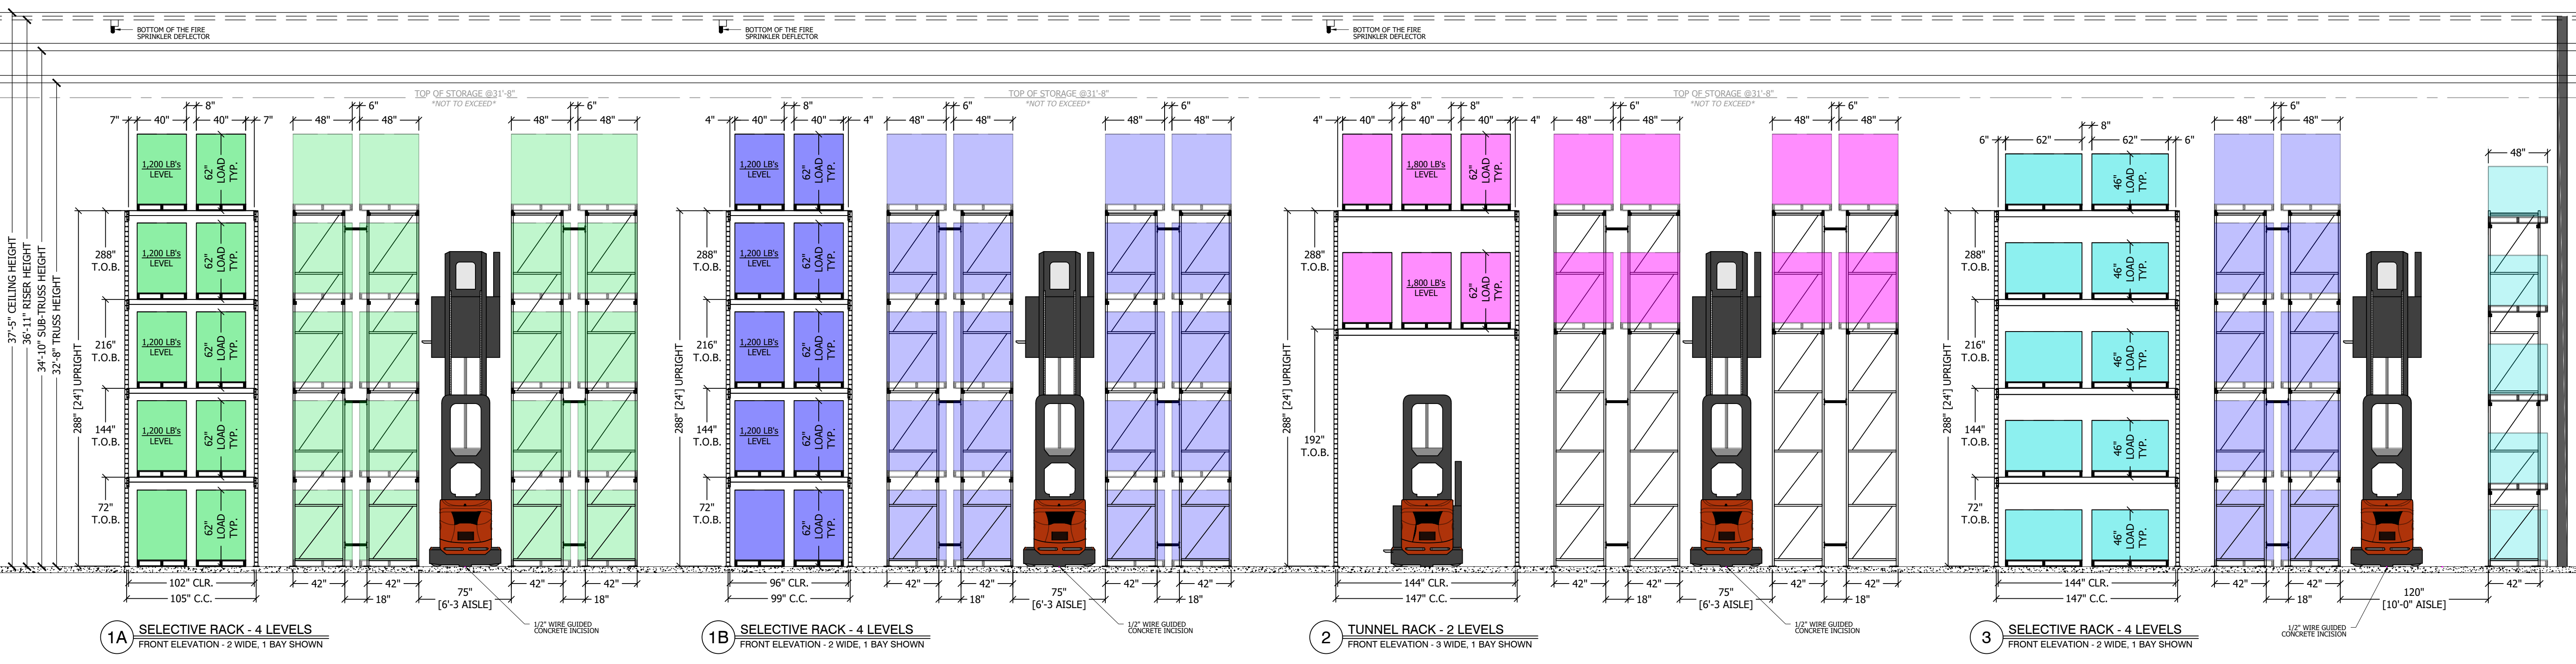

REVISIONS:

MARK	DATE	DESCRIPTION

PROJECT NO: XXXX
 WORK ORDER NO: XXXX
 AUTHOR: SALES
 DRAFTER: RC
 SCALE: AS INDICATED
 DATE: 11/12/2024
SHEET TITLE:

PROPOSED FLOOR PLAN

SHEET NO.
B-02