



**PROJECT DATA:**

F.S. SYSTEM:	FS SYSTEM
COMMODITY CLASS:	B/S-1
METHOD OF STORAGE:	XXX
CEILING HEIGHT:	XXX
TRUSS HEIGHT:	XXX
SPRINKLER HEIGHT:	XXX
COMMODITY ITEMS:	
1) xxx	
2) xxx	
3) xxx	
4) xxx	
PALLET SIZE 1:	40"x48"xxx"
PALLET LOAD 1:	XX LB.
PALLET SIZE 2:	40"x48"xxx"
PALLET LOAD 2:	XX LB.
PALLET SIZE 3:	40"x48"xxx"
PALLET LOAD 3:	XX LB.
FORKLIFT TYPE:	XXX

**PROJECT:**

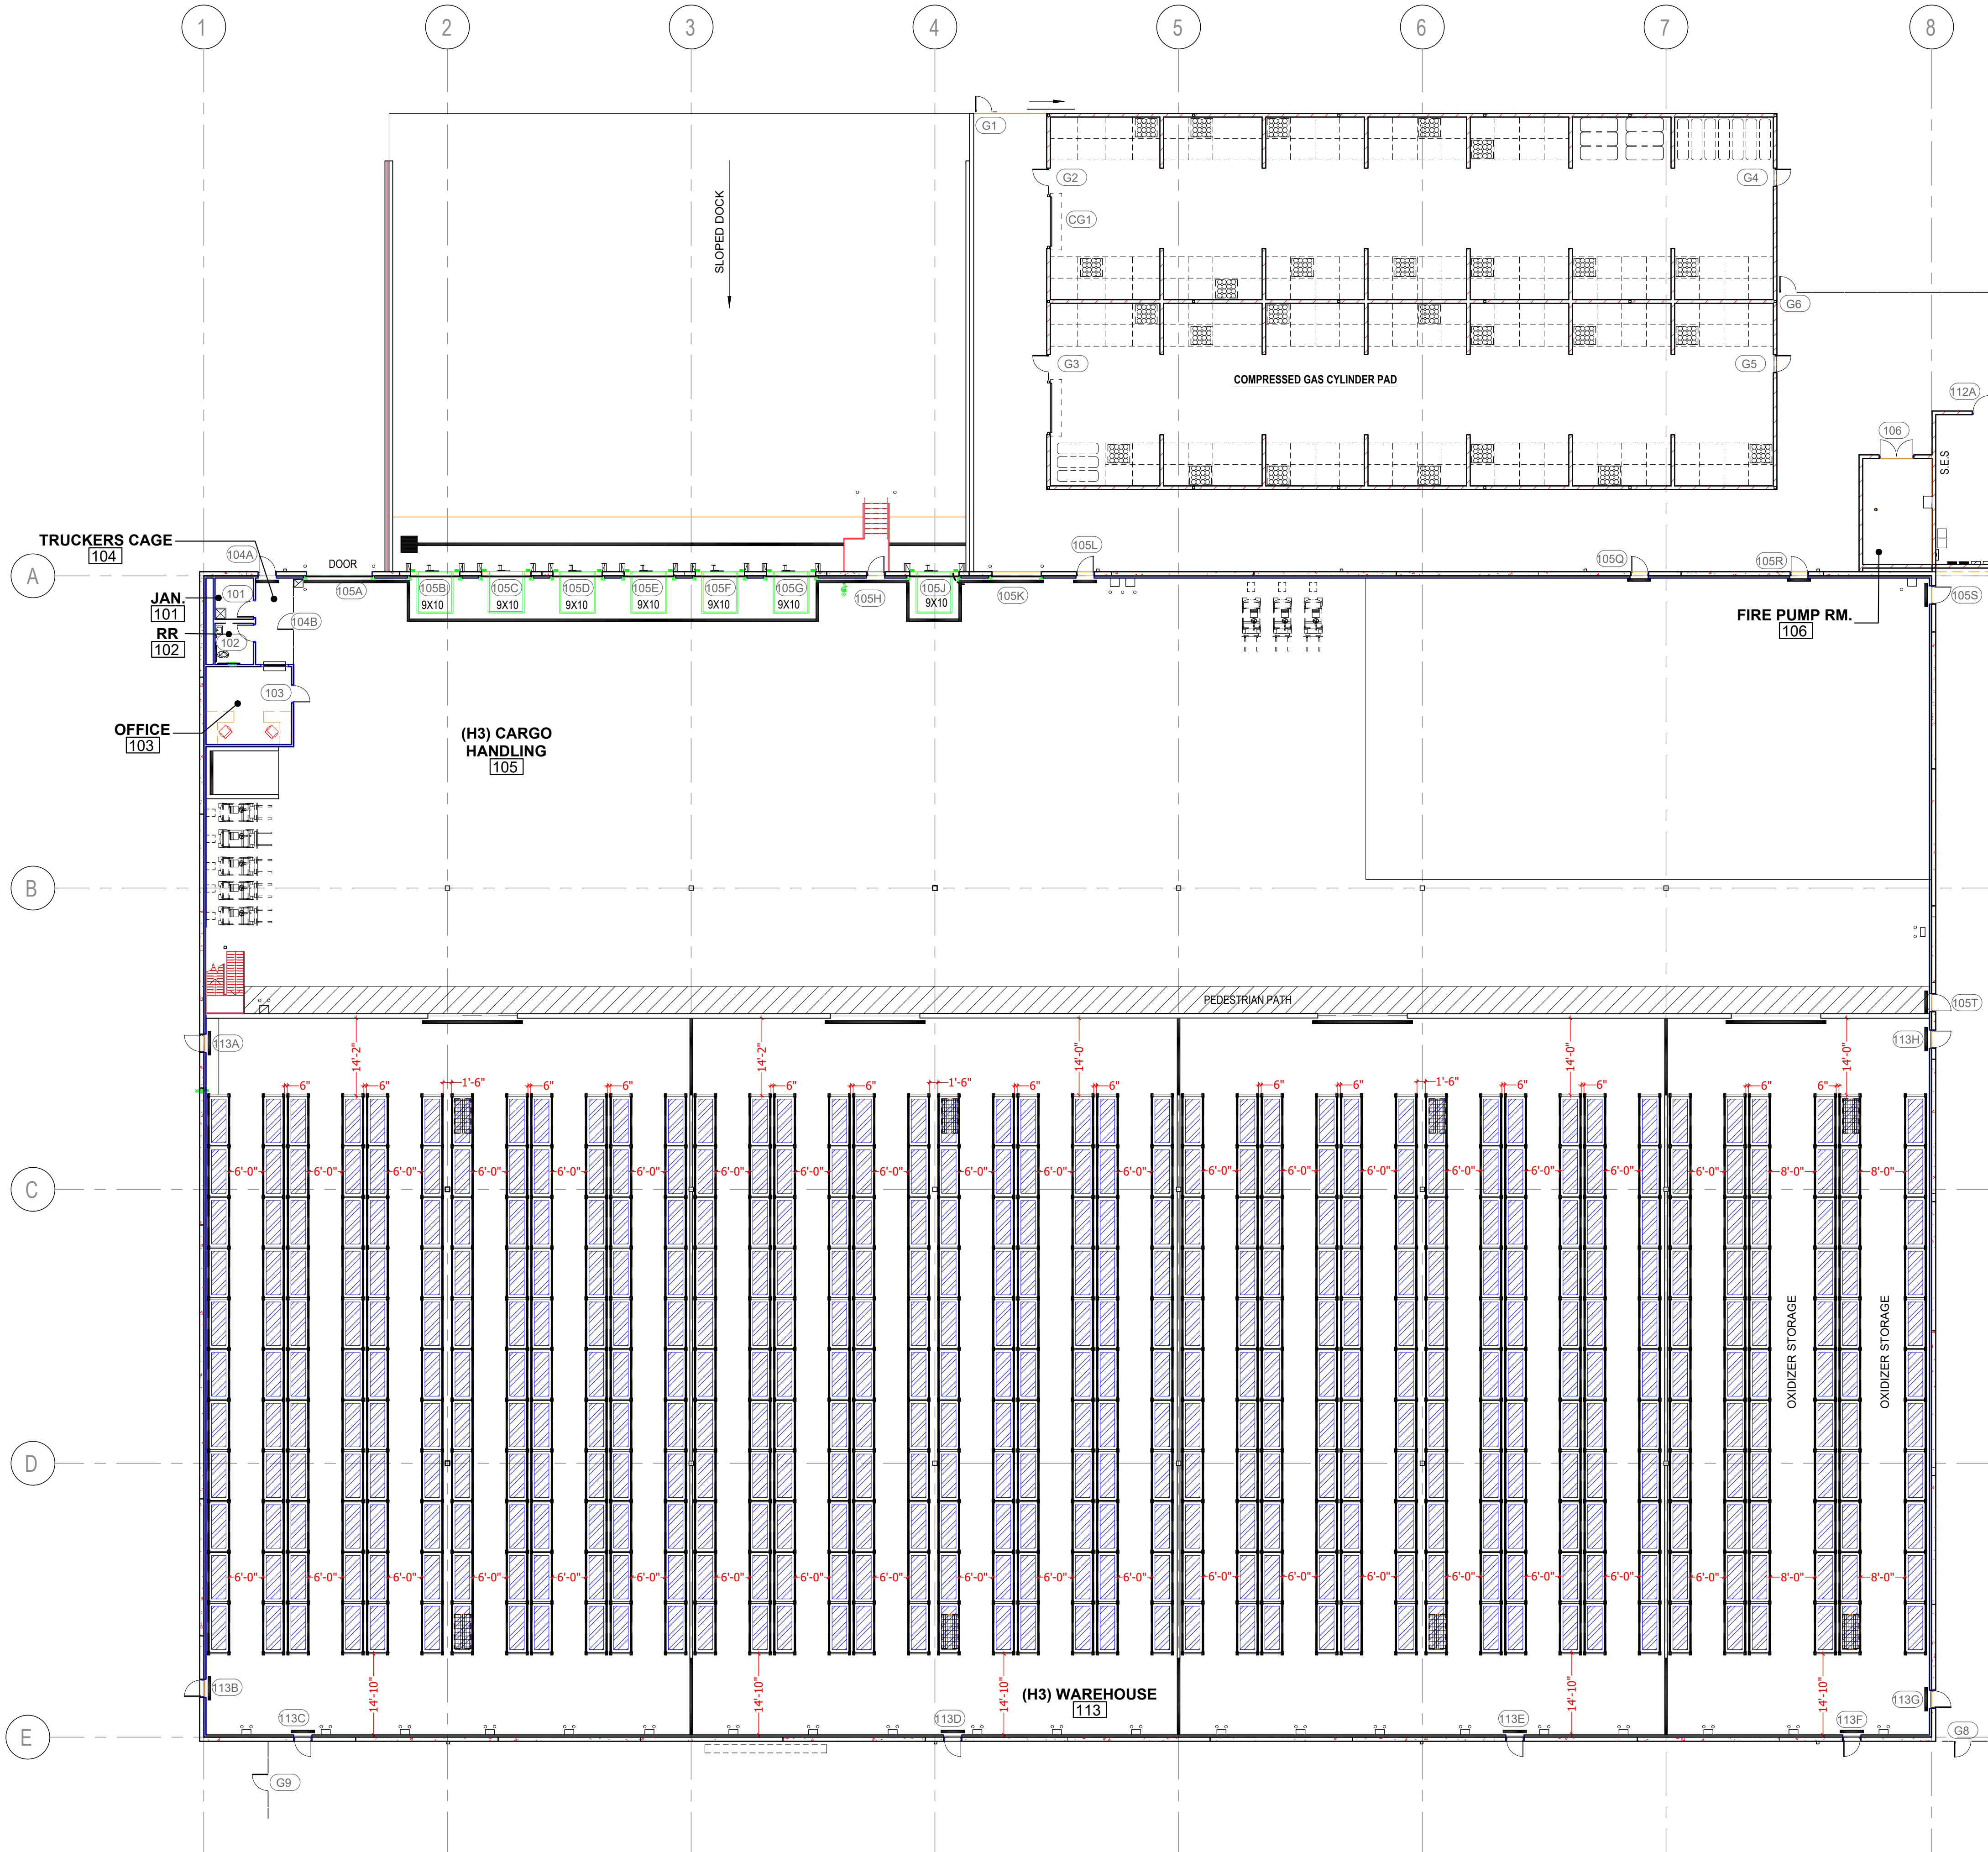

**TOTAL SECTION COUNT**  
 TYPE-1: 462 SECTIONS x 10 PALLETS = 4,620 PALLETS  
 TOTAL SECTIONS: 462 SECTIONS  
 TOTAL PALLET POSITIONS: 4,620+ PALLET POSITIONS

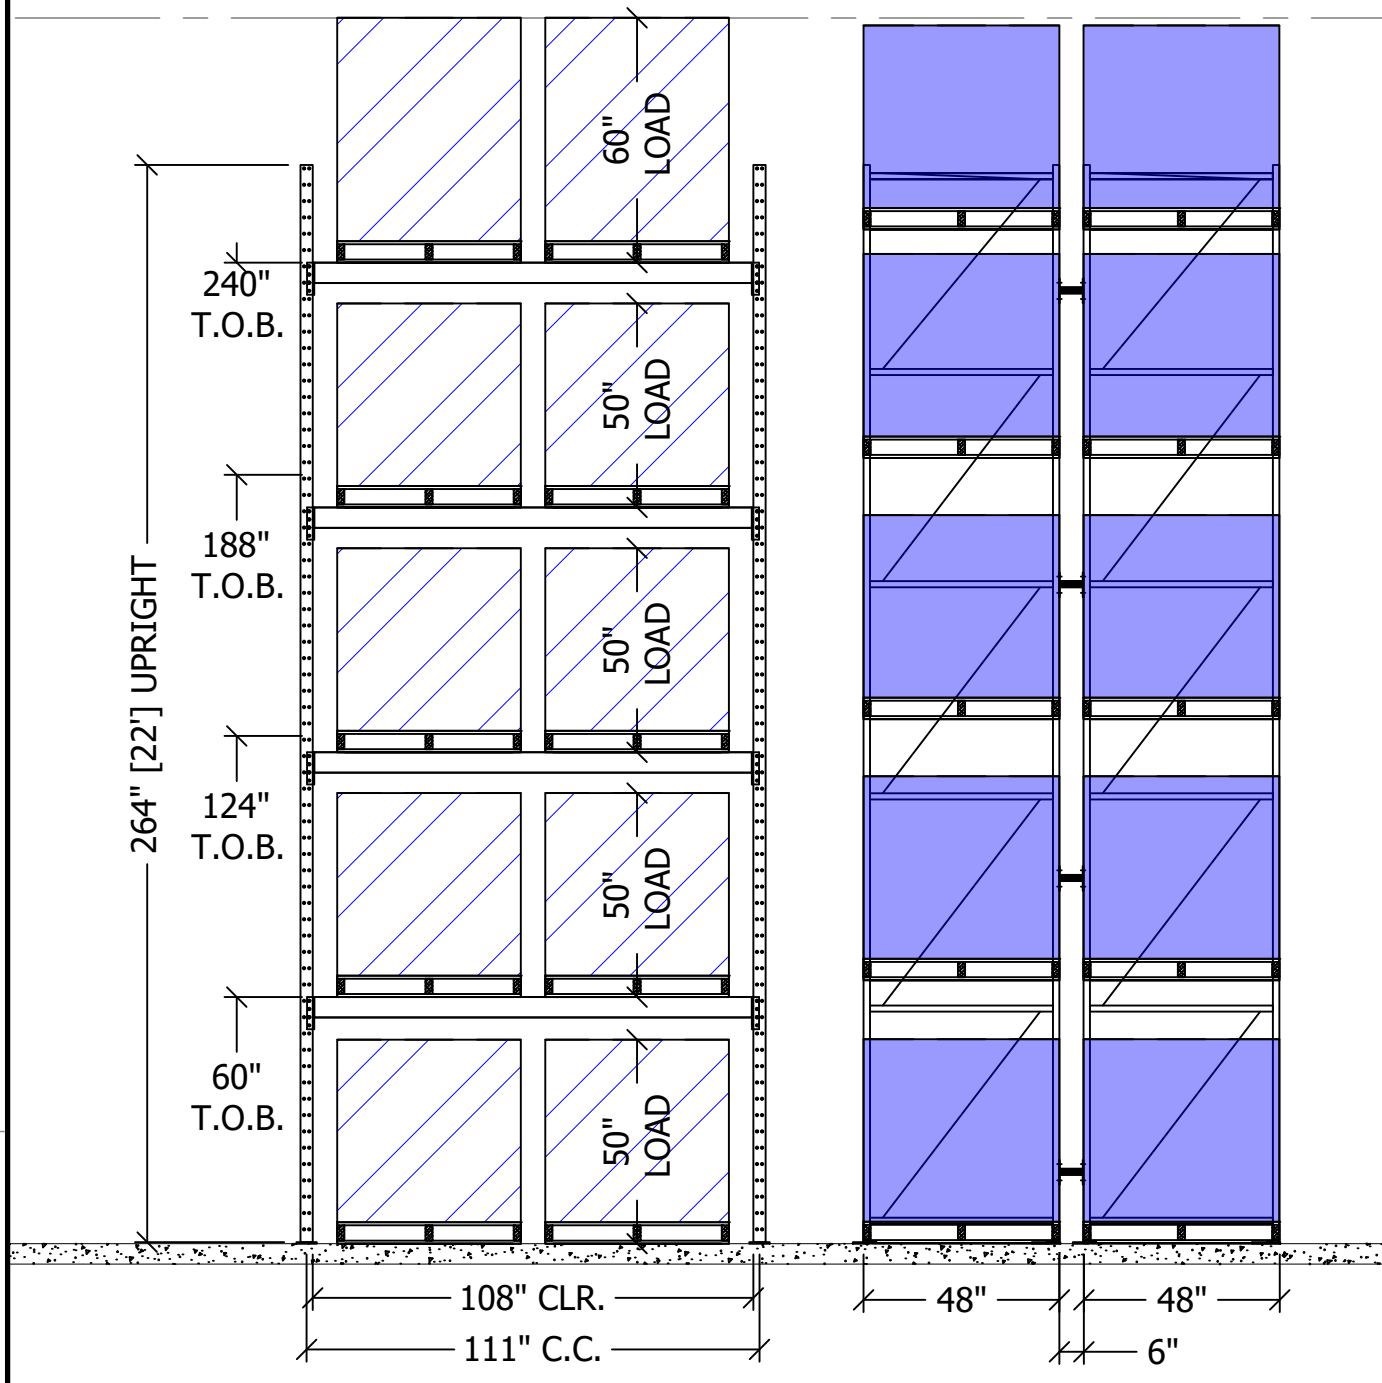

1 SELECTIVE RACK - 4 LEVELS  
 FRONT ELEVATION - 2 WIDE, 1 BAY SHOWN

**REVISIONS:**

MARK	DATE	DESCRIPTION

PROJECT NO: XXXX  
 WORK ORDER NO: XXXX  
 AUTHOR: JOE  
 DRAFTER: RC  
 SCALE: 1/16" = 1'-0"  
 DATE: 12/14/2023

**SHEET TITLE:**  
 PROPOSED FLOOR PLAN

**SHEET NO.**

**C-01**