


SECTION COUNT

TYPE-1: 223 SECTIONS x 10 PALLETS = 2,230 PALLETS
 223 SECTIONS x 1 PICK LEVEL = 223 PICKS
TYPE-2: 19 SECTIONS x 5 PALLETS = 95 PALLETS
 19 SECTIONS x 1 PICK LEVEL = 19 PICKS
CANTILEVER RACK (CR): 9 SECTIONS
BULK (BK): 717 GROUND LOCATIONS x 4 HIGH = 2,868 PALLETS
TOTAL RACK SECTIONS: 242 SECTIONS
TOTAL RACK PALLET POSITIONS: 2,325+ PALLETS
TOTAL PICK LEVELS: 242+ PICK LEVELS
TOTAL BULK PALLET POSITIONS: 2,868+ PALLETS

TURRET TRUCK
TOTAL PALLETS:
5,193 PALLETS

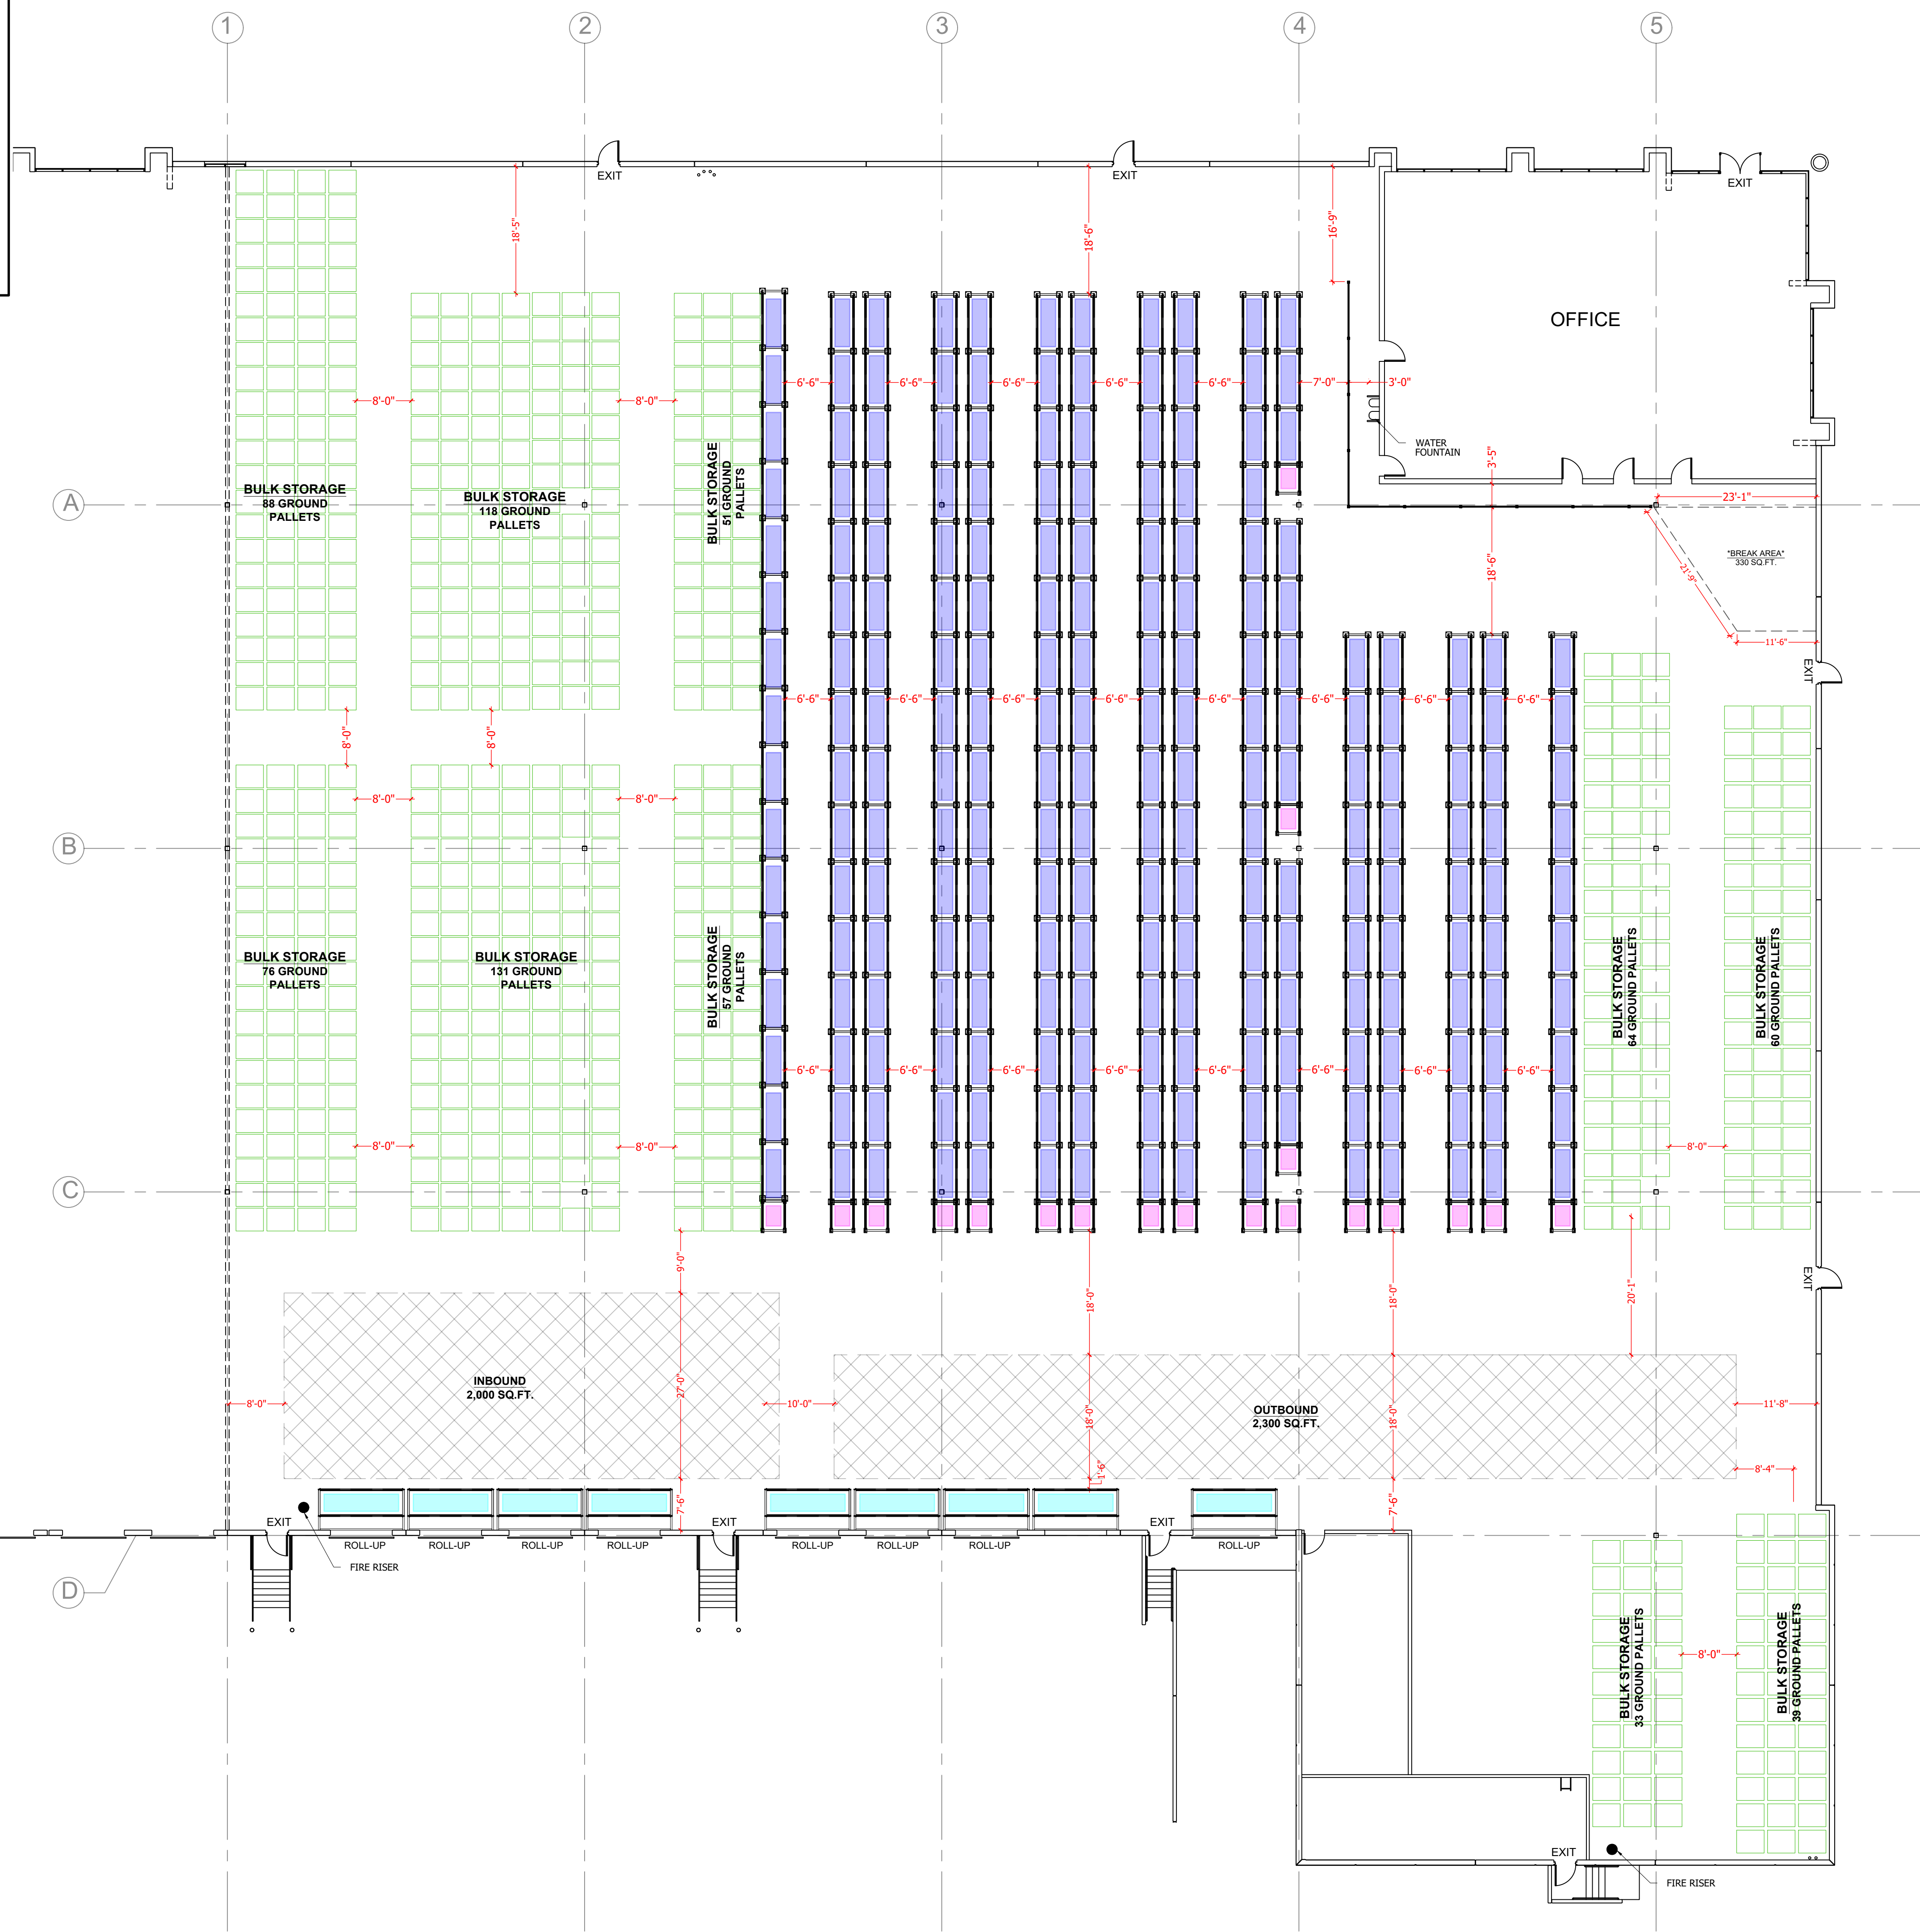

UPON COMPLETION:
 Customer signature by signing below
 that the work has been completed
 and they are satisfied with the work

Signature: _____ Date: _____
 Full Name: _____

PROJECT DATA:

F.S. SYSTEM:	FS SYSTEM
COMMODITY CLASS:	B/S-1
METHOD OF STORAGE:	PALLET
CEILING HEIGHT:	UNKNOWN
TRUSS HEIGHT:	UNKNOWN
SPRINKLER HEIGHT:	UNKNOWN
aisle Spacing:	7'-0"+
TOP OF STORAGE:	24'-0"
COMMODITY ITEMS:	1) UNKNOWN
PALLET SIZE 1:	40"x48"x48"
PALLET LOAD 1:	900 LB.
PALLET SIZE 2:	40"x48"x48"
PALLET LOAD 2:	1,500 LB.
FORKLIFT TYPE 1:	BENDI
FORKLIFT TYPE 2:	DREXEL
FORKLIFT TYPE 3:	TURRET
FORKLIFT TYPE 4:	SINGLE REACH

PROJECT:

PROJECT NO:	XXXX
WORK ORDER NO:	XXXX
AUTHOR:	BRYAN
DRAFTER:	RC
SCALE:	AS INDICATED
DATE:	12/27/2023
SHEET TITLE:	PROPOSED FLOOR PLAN TURRET TRUCK
SHEET NO.	C-01

TURRET TRUCK ELEVATIONS



TOTAL WAREHOUSE
2895 E MIRALOMA AVE
ANAHEIM, CA 92806
TEL NO. 833.868.2500
FAX NO. 800.338.9776
www.totalwarehouse.com

UPON COMPLETION:
Customer signature by signing below
that the work has been completed
and they are satisfied with the work

Signature _____ Date _____
Full Name _____

PROJECT DATA:

F.S. SYSTEM:	FS SYSTEM
COMMODITY CLASS:	B/S-1
METHOD OF STORAGE:	PALLET
CEILING HEIGHT:	UNKNOWN
TRUSS HEIGHT:	UNKNOWN
SPRINKLER HEIGHT:	UNKNOWN
aisle Spacing:	7'-0"+
TOP OF STORAGE:	24'-0"
COMMODITY ITEMS:	1) UNKNOWN
PALLET SIZE 1:	40"x48"x48"
PALLET LOAD 1:	900 LB.
PALLET SIZE 2:	40"x48"x48"
PALLET LOAD 2:	1,500 LB.
FORKLIFT TYPE 1:	BENDI
FORKLIFT TYPE 2:	DREXEL
FORKLIFT TYPE 3:	TURRET
FORKLIFT TYPE 4:	SINGLE REACH

PROJECT:

PROJECT NO: XXXX
WORK ORDER NO: XXXX
AUTHOR: BRYAN
DRAFTER: RC
SCALE: AS INDICATED
DATE: 12/27/2023


SHEET TITLE:

PROPOSED ELEVATIONS TURRET

SHEET NO.

C-02

SHEET: 2 OF 2

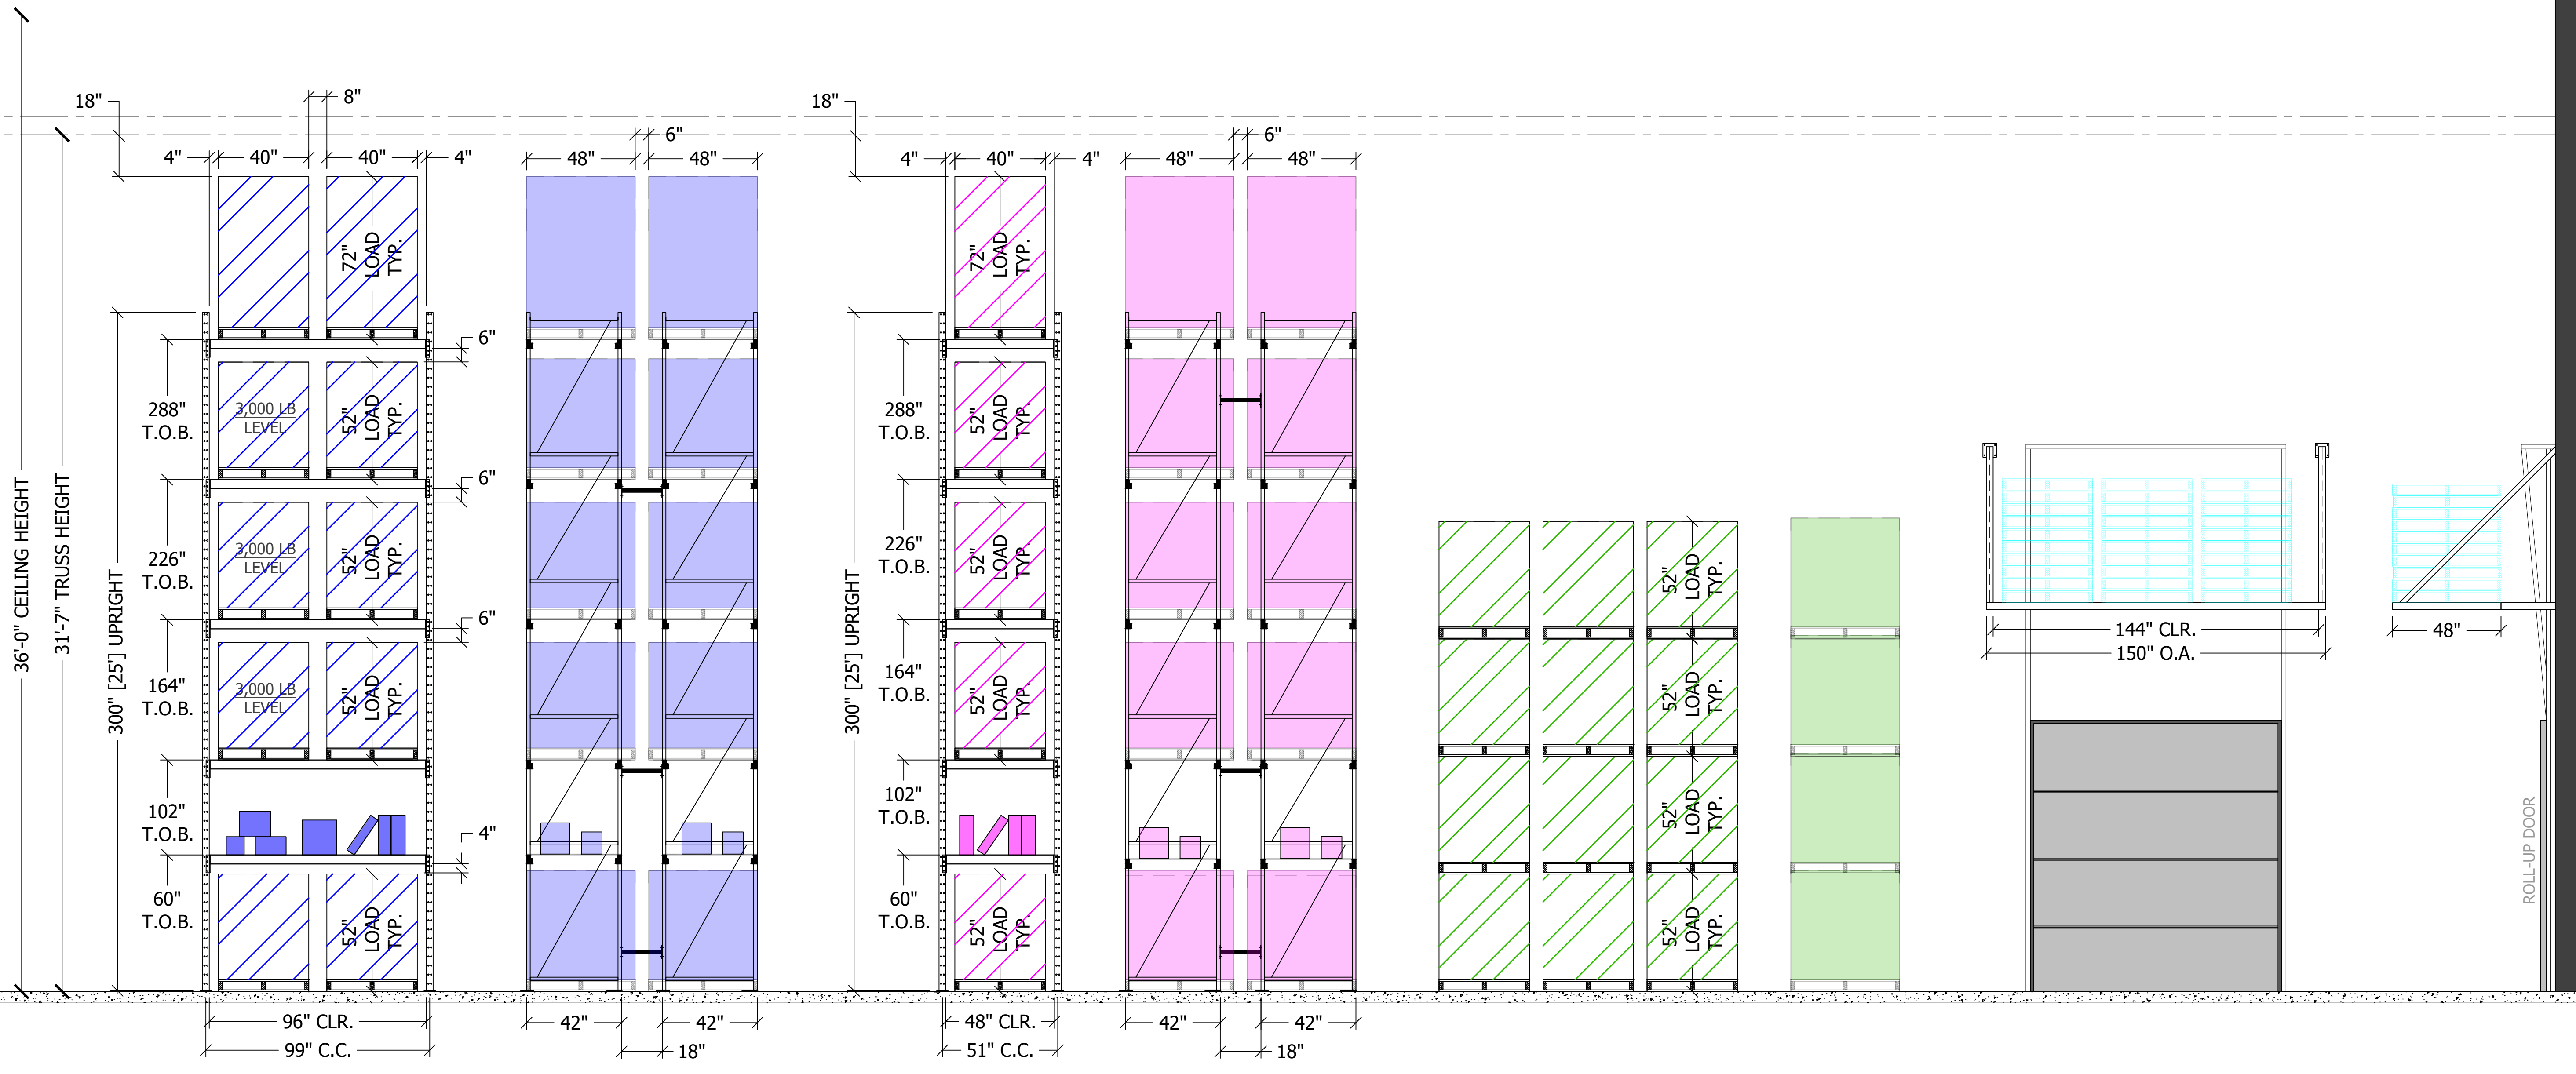

1 SELECTIVE RACK - 5 LEVELS
FRONT ELEVATION - 2 WIDE, 1 BAY SHOWN

2 SELECTIVE RACK - 5 LEVELS
FRONT ELEVATION - 2 WIDE, 1 BAY SHOWN

BK BULK STORAGE - 4 HIGH
FRONT ELEVATION

CR CANTILEVER RACK - 1 LEVEL
FRONT ELEVATION