

UPON COMPLETION:
Customer signature by signing below
that the work has been completed
and they are satisfied with the work.

Signature: _____ Date: _____
Full Name: _____

CITY APPROVAL STAMP

PROJECT DATA:

OCCUPANCY TYPE: B/S-1
TYPE OF CONSTRUCTION: III-B
TOTAL BUILDING SQ.FT.: XX,XXX SQ.FT.
STORAGE RACK SQ.FT.: XX,XXX SQ.FT.
HIGH PILE SQ.FT.: XX,XXX SQ.FT.
FIRE SPRINKLER SYSTEM: FS SYSTEM
COMMODITY CLASSIFICATION: CLASS IV

PROJECT:

REVISIONS:

MARK	DATE	DESCRIPTION

PROJECT NO: XXXX
WORK ORDER NO: XXXX
AUTHOR: BOYD
DRAFTER: RC
SCALE: AS INDICATED
DATE: 7/20/2022
SHEET TITLE:

PROPOSED FLOOR PLAN v2

SHEET NO.


C-01

SECTION COUNT

TYPE-1: 372 SECTIONS x 12 PALLETS = 3,720 (60") PALLET POSITIONS
TYPE-2: 14 SECTIONS x 9 PALLETS = 126 (60") PALLET POSITIONS
TYPE-3: 36 SECTIONS x 8 PALLETS = 288 (48") PALLET POSITIONS
TYPE-4: 36 SECTIONS x 8 PALLETS = 288 (48") PALLET POSITIONS
TOTAL SECTIONS: 458 SECTIONS
TOTAL RACK PALLET POSITIONS: 4,422+ PALLET POSITIONS
60" PALLET POSITIONS: 3,846 (60") PALLET POSITIONS
48" PALLET POSITIONS: 576 (48") PALLET POSITIONS
TOTAL FLOW LEVELS: 144+ FLOW LEVELS

BULK STORAGE

PILE-1: 192 GROUND LOCATIONS x 3 HIGH = 576 PILE POSITIONS
PILE-2: 216 GROUND LOCATIONS x 3 HIGH = 591 PILE POSITIONS
PILE-3: 192 GROUND LOCATIONS x 3 HIGH = 576 PILE POSITIONS
PILE-4: 228 GROUND LOCATIONS x 3 HIGH = 684 PILE POSITIONS
PILE-5: 224 GROUND LOCATIONS x 3 HIGH = 672 PILE POSITIONS
PILE-6: 198 GROUND LOCATIONS x 3 HIGH = 594 PILE POSITIONS
PILE-7: 224 GROUND LOCATIONS x 3 HIGH = 672 PILE POSITIONS
PILE-8: 266 GROUND LOCATIONS x 3 HIGH = 798 PILE POSITIONS
TOTAL GROUND LOCATIONS: 1,740 GROUND LOCATIONS
TOTAL BULK STORAGE: 5,163+ BULK STORAGE POSITIONS @3-HIGH

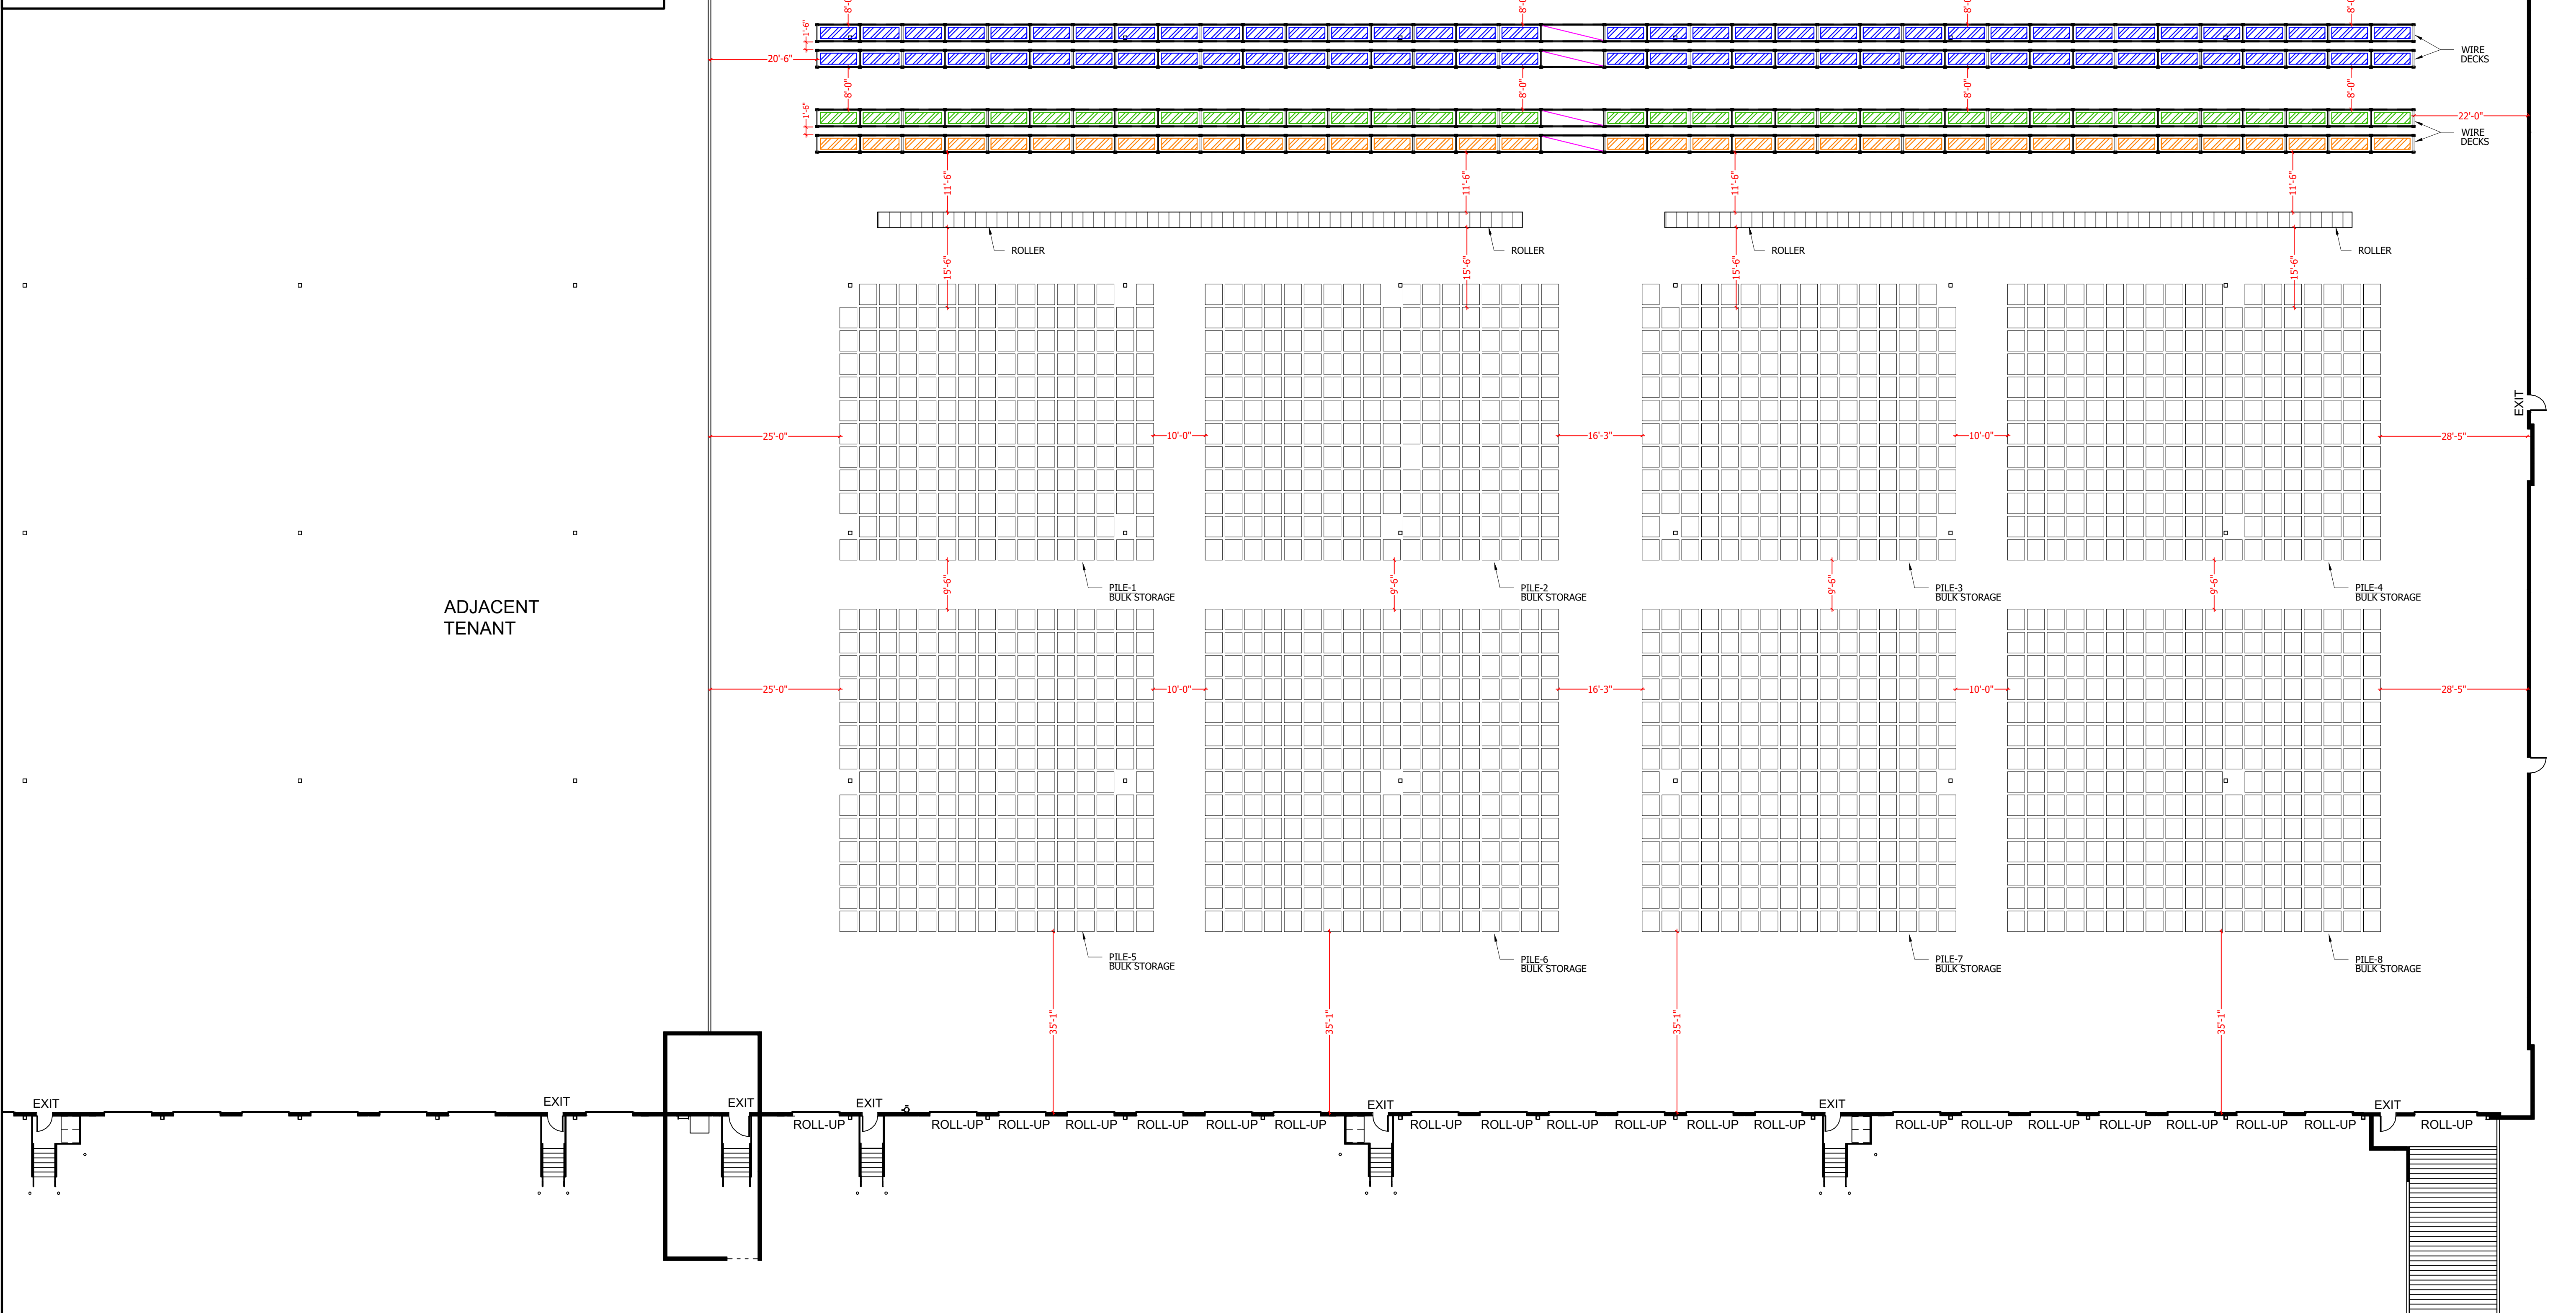

ADJACENT
TENANT



CITY APPROVAL STAMP

PROJECT DATA:

OCCUPANCY TYPE: B/S-1
TYPE OF CONSTRUCTION: III-B
TOTAL BUILDING SQ.FT.: XX,XXX SQ.FT.
STORAGE RACK SQ.FT.: XX,XXX SQ.FT.
HIGH PILE SQ.FT.: XX,XXX SQ.FT.
FIRE SPRINKLER SYSTEM: FS SYSTEM
COMMODITY CLASSIFICATION: CLASS IV

PROJECT:

REVISIONS:

MARK	DATE	DESCRIPTION

PROJECT NO: XXXX
WORK ORDER NO: XXXX
AUTHOR: BOYD
DRAFTER: RC
SCALE: AS INDICATED
DATE: 7/20/2022
SHEET TITLE:

PROPOSED FLOOR PLAN v2


SHEET NO.

C-01

TOP OF STORAGE @35'-0"
NOT TO EXCEED

TOP OF STORAGE @35'-0"
NOT TO EXCEED

TOP OF STORAGE @35'-0"
NOT TO EXCEED

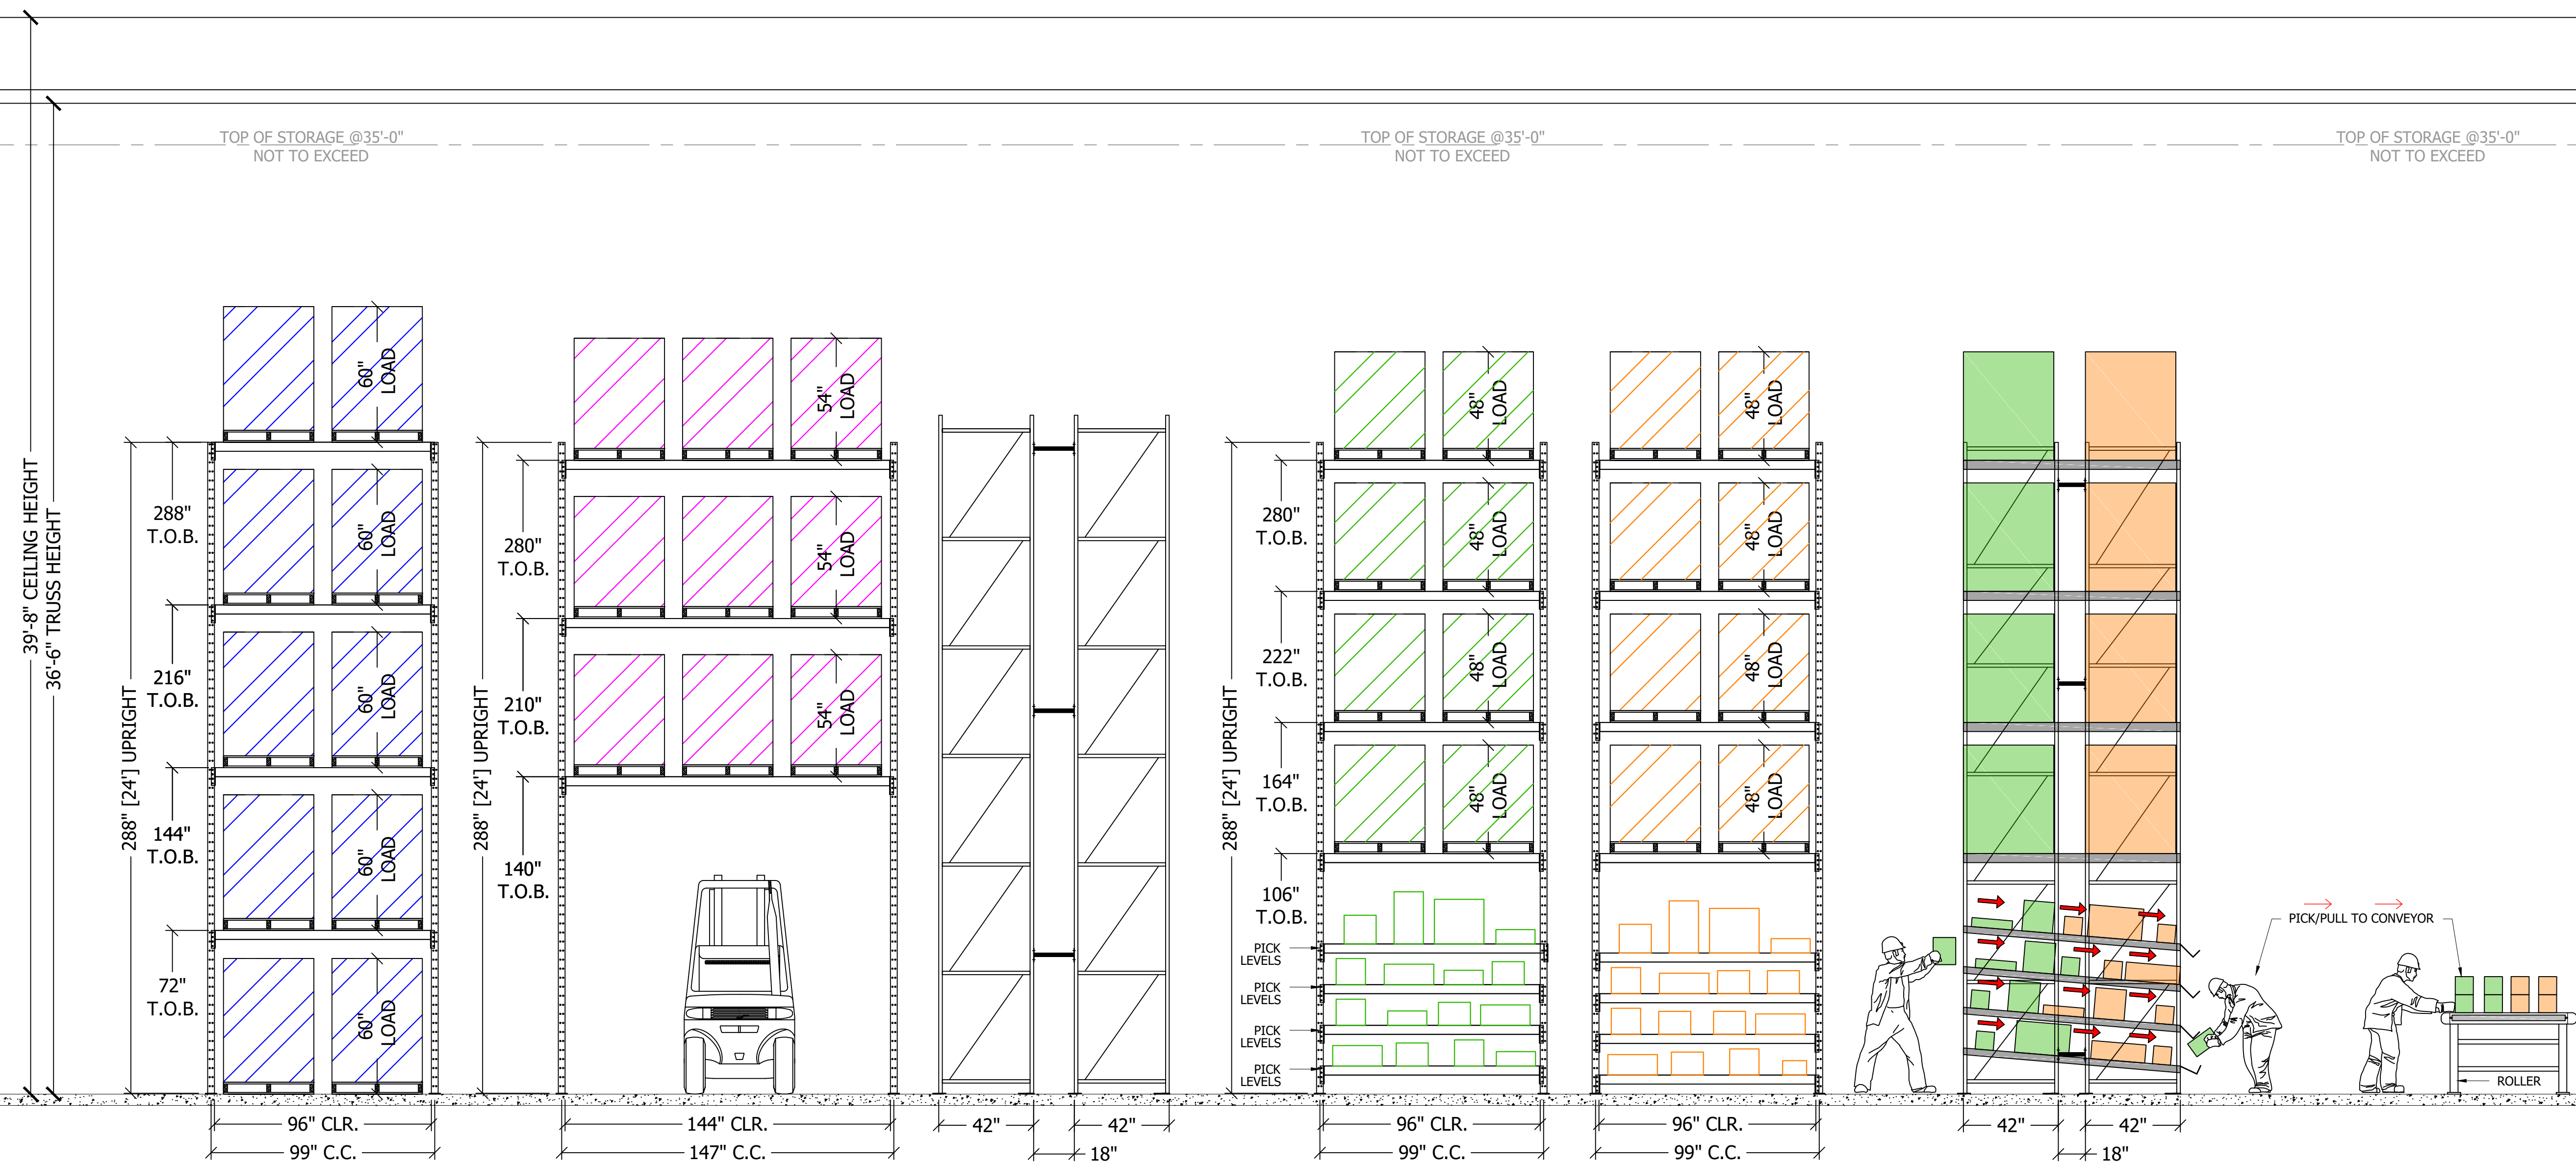

1 SELECTIVE RACK - 4 LEVELS
FRONT ELEVATION - 2 WIDE, 1 BAY SHOWN

2 TUNNEL RACK - 3 LEVELS
FRONT ELEVATION - 3 WIDE, 1 BAY SHOWN

3 CARTON FLOW - 8 LEVELS
FRONT ELEVATION - 2 WIDE


4 CARTON FLOW - 8 LEVELS
FRONT ELEVATION - 2 WIDE

SECTION COUNT

TYPE-1: 372 SECTIONS x 12 PALLETS = 3,720 (60") PALLET POSITIONS
TYPE-2: 14 SECTIONS x 9 PALLETS = 126 (60") PALLET POSITIONS
TYPE-3: 36 SECTIONS x 8 PALLETS = 288 (48") PALLET POSITIONS
TYPE-4: 36 SECTIONS x 8 PALLETS = 288 (48") PALLET POSITIONS
TOTAL SECTIONS: 458 SECTIONS
TOTAL RACK PALLET POSITIONS: 4,422+ PALLET POSITIONS
60" PALLET POSITIONS: 3,846 (60") PALLET POSITIONS
48" PALLET POSITIONS: 576 (48") PALLET POSITIONS
TOTAL FLOW LEVELS: 144+ FLOW LEVELS

BULK STORAGE

PILE-1: 192 GROUND LOCATIONS x 3 HIGH = 576 PILE POSITIONS
PILE-2: 216 GROUND LOCATIONS x 3 HIGH = 591 PILE POSITIONS
PILE-3: 192 GROUND LOCATIONS x 3 HIGH = 576 PILE POSITIONS
PILE-4: 228 GROUND LOCATIONS x 3 HIGH = 684 PILE POSITIONS
PILE-5: 224 GROUND LOCATIONS x 3 HIGH = 672 PILE POSITIONS
PILE-6: 198 GROUND LOCATIONS x 3 HIGH = 594 PILE POSITIONS
PILE-7: 224 GROUND LOCATIONS x 3 HIGH = 672 PILE POSITIONS
PILE-8: 266 GROUND LOCATIONS x 3 HIGH = 798 PILE POSITIONS
TOTAL GROUND LOCATIONS: 1,740 GROUND LOCATIONS
TOTAL BULK STORAGE: 5,163+ BULK STORAGE POSITIONS @3-HIGH

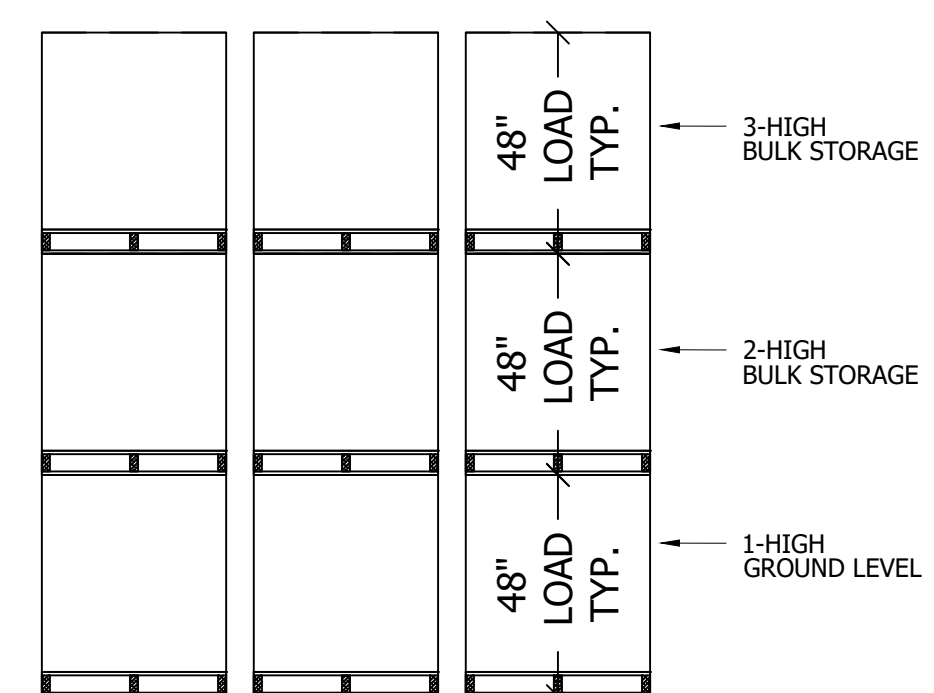

5 BULK STORAGE - 3 HIGH

TYPICAL CARTON FLOW PERSPECTIVE VIEW

